

Landscape Area	Single-Family Residential Required by Code		Superior Town Center Single-Family Residential Required		Multi-Family Residential Required by Code		Superior Town Center Multi-Family Residential Required		Commercial / Retail / Office Required by Code		Superior Town Center Commercial / Retail / Office Required	
	Trees	Shrubs	Trees	Shrubs	Trees	Shrubs	Trees	Shrubs	Trees	Shrubs	Trees	Shrubs
Open Space Landscape Requirements (Developed Landscape)	1/825 s.f.	1/100 s.f.	1/1150 s.f.	1/100 s.f.	1/825 s.f.	1/100 s.f.	1/1150 s.f.	1/100 s.f.	1/825 s.f.	1/100 s.f.	1/1150 s.f.	1/100 s.f.
Open Space Landscape Requirements (Naturalized Landscape)	1/4000 s.f.	1/500 s.f.	1/4000 s.f.	1/500 s.f.	1/4000 s.f.	1/500 s.f.	1/4000 s.f.	1/500 s.f.	1/4000 s.f.	1/500 s.f.	1/4000 s.f.	1/500 s.f.
Detention Pond Edge Landscapes	N. A.	N. A.	1/50 l.f. of top edge of embankment	5/50 l.f. of top edge of embankment	N. A.	N. A.	1/50 l.f. of top edge of embankment	5/50 l.f. of top edge of embankment	N. A.	N. A.	1/50 l.f. of top edge of embankment	5/50 l.f. of top edge of embankment
Foundation Planting	--	--	--	--	--	1/4 l.f.	--	1/4 l.f. (See Note #1.4)	--	1/4 l.f.	--	1/4 l.f. (See Note #1.4)
Buffer Adjacent to Single-Family Uses	1/40 l.f.	--	1/40 l.f.	--	1/30 l.f.	--	1/30 l.f.	--	1/20 l.f.	--	1/20 l.f.	--
Buffer Adjacent to Multi-Family Uses	1/30 l.f.	--	1/30 l.f.	--	1/40 l.f.	--	1/40 l.f.	--	1/20 l.f.	--	1/20 l.f.	--
Buffer Adjacent to Commercial, Retail, and Office Uses	1/20 l.f.	--	1/20 l.f.	--	1/20 l.f.	--	1/20 l.f.	--	1/40 l.f.	--	1/40 l.f.	--
Street ROW's	1/40 l.f.	--	1/40 l.f.	--	1/40 l.f.	--	1/40 l.f. (See Notes #2 and #3)	--	1/40 l.f.	--	1/40 l.f. (See Notes #2 and #3)	--
Parking Lot Islands Less Than 360 SF	1/180 S.F.	1/30 S.F.	1/180 S.F.	1/30 S.F.	1/180 S.F.	1/30 S.F.	1/180 S.F.	1/30 S.F.	1/180 S.F.	1/30 S.F.	1/180 S.F.	1/30 S.F.

- NOTES:**
- Superior Town Center landscaping shall be per Article XXI, Section 16-21-10 of the Municipal Code except as follows:
    - Section 16-21-10 (4) Minimum Planting Distances: Minimum planting distances for all categories of plant material shall be per Section 16-21-10 (4) except as follows:
      - Setbacks from Outside Edge of Public Utility Pipes for Canopy Trees / Ornamental Trees (Single Stem / High Branch) Shall be 5' - 0"
      - Setbacks from Outside Edge of Public Utility Pipes for Ornamental Trees (Clumped / Low branched) Shall be 5' - 0"
      - Setbacks from Curbs/Walks for Canopy Trees / Ornamental Trees (Single Stem / High Branch) Shall be 2' - 0" (min.) when in Tree Grates.
    - Section 16-21-10 (5) Plant Sizes and Mix: The split between coniferous and deciduous species shall be per this section except for:
      - Street Trees shall be 100% Deciduous Trees
      - Developed Parkland Trees shall be 70% Deciduous Trees and 30% Coniferous Trees
      - Open Space Trees shall be 90% Deciduous Trees and 10% Coniferous Trees
    - Minimum Plant Sizes (Also see Appendix B of the Design Guidelines):
      - Deciduous Canopy Street Trees: 2.5" minimum trunk caliper with the first branch no less than 6' - 0" above finished grade.
      - Deciduous Canopy Open Space / Parking Lot Trees: 2.5" minimum trunk caliper
      - Evergreen Trees: 10' minimum height
      - Ornamental Trees: 2" minimum trunk caliper or 8' height (clump)
      - Evergreen and Deciduous Shrubs: 5-gallon container minimum
      - Ornamental Grasses: 5-gallon container minimum where available / 1-gallon container minimum for varieties not available in 5-gallon
      - Perennials / Ground Covers: 1-gallon container minimum
  - Foundation Plantings and Landscape Buffers. Where lots in the Superior Town Center are developed to the property line (zero lot line), foundation plantings and landscape buffers between uses will typically not apply.
  - Marshall Road Street ROW. The portion of the Marshall Road ROW that is adjacent to the Coal Creek open space (+/- 500 l.f.) may have street tree plantings spaced at 1/50 l.f. on center.
  - Street Tree Planting Requirements.
    - Plant diversity should be considered when selecting street trees. The maximum percentage of any one tree species on a street in the Superior Town Center is 33%.
    - The use of structural backfill soil for tree wells is encouraged (E.g.: "CU Structural Soil" as defined by the Urban Horticulture Institute, Cornell University).
    - Each street tree shall be irrigated via a drip-ring emitter.
    - Sub drains shall be provided for all street tree wells unless precluded by documented conflicts with other utilities.
  - Additional Landscape Requirements. The Superior Town Center Design Guidelines (specifically Section 4.6: Landscaping & Appendix B) is hereby incorporated by reference and shall be consulted for additional guidance / requirements regarding the Town Center landscape.

RC SUPERIOR  
12275 El Camino Real  
Suite 100  
San Diego, CA 92130

Vested Rights:  
This Plan constitutes a site specific development plan as defined in Section 24-68-101, et seq., C.R.S., and Chapter 16 of the Superior Municipal Code, available at the Superior Town Hall, 124 East Coal Creek Drive, Superior, Colorado. This PD incorporates the Design Guidelines Supplement by reference, and such Design Guidelines Supplement shall be considered part of the PD.

SUPERIOR TOWN CENTER  
PD AMENDMENT

PROJ. NO. -  
DRAWN: AH  
CHECKED: PMK  
APPROVED: PMK  
DATE: OCTOBER 2013  
SUBMITTALS:  
05-07-2013 1ST DRAFT  
05-09-2013 PARTIAL RE-SUBMITTAL OF 1ST DRAFT  
05-15-2013 FINAL SUBMITTAL  
06-04-2013 CS1.0  
06-24-2013 ALTERNATIVE 2  
07-17-2013 GENERAL REVISIONS  
07-24-2013 GENERAL REVISIONS  
08-09-2013 GENERAL REVISIONS  
08-15-2013 GENERAL REVISIONS  
08-23-2013 FINAL REVISIONS  
08-28-2013 GENERAL REVISIONS  
09-13-2013 CS1.0  
09-27-2013 GENERAL REVISIONS  
10-09-2013 GENERAL REVISIONS  
10-16-2013 CS1.0  
10-23-2013 GENERAL REVISIONS  
10-29-2013 GENERAL REVISIONS


SHEET TITLE:  
PRELIMINARY  
MASTER  
LANDSCAPING  
PLAN / OPEN  
SPACE & PARKS  
PLAN (NORTH)  
SCALE: 1" = 100'-0"  
SHEET NUMBER  
L1.0

**Vested Rights:**  
This Plan constitutes a site specific development plan as defined in Section 24-68-101, et seq., C.R.S., and Chapter 16 of the Superior Municipal Code, available at the Superior Town Hall, 124 East Coal Creek Drive, Superior, Colorado. This PD incorporates the Design Guidelines Supplement by reference, and such Design Guidelines Supplement shall be considered part of the PD.

**SUPERIOR TOWN CENTER  
PD AMENDMENT**

PROJ. NO. -  
DRAWN: AH  
CHECKED: PMK  
APPROVED: PMK  
DATE: OCTOBER 2013  
SUBMITTALS:  
05-07-2013 1ST DRAFT  
05-09-2013 PARTIAL RE-SUBMITTAL OF 1ST DRAFT  
05-15-2013 FINAL SUBMITTAL  
06-04-2013 CS1.0  
06-24-2013 ALTERNATIVE 2  
07-17-2013 GENERAL REVISIONS  
07-24-2013 GENERAL REVISIONS  
08-09-2013 GENERAL REVISIONS  
08-15-2013 GENERAL REVISIONS  
08-23-2013 FINAL REVISIONS  
08-28-2013 GENERAL REVISIONS  
09-13-2013 CS1.0  
09-27-2013 GENERAL REVISIONS  
10-09-2013 GENERAL REVISIONS  
10-16-2013 CS1.0  
10-23-2013 GENERAL REVISIONS  
10-29-2013 GENERAL REVISIONS

SHEET TITLE:  
**PRELIMINARY  
MASTER  
LANDSCAPING  
PLAN / OPEN  
SPACE & PARKS  
PLAN (SOUTH)**  
SCALE: 1" = 100'-0"  
SHEET NUMBER


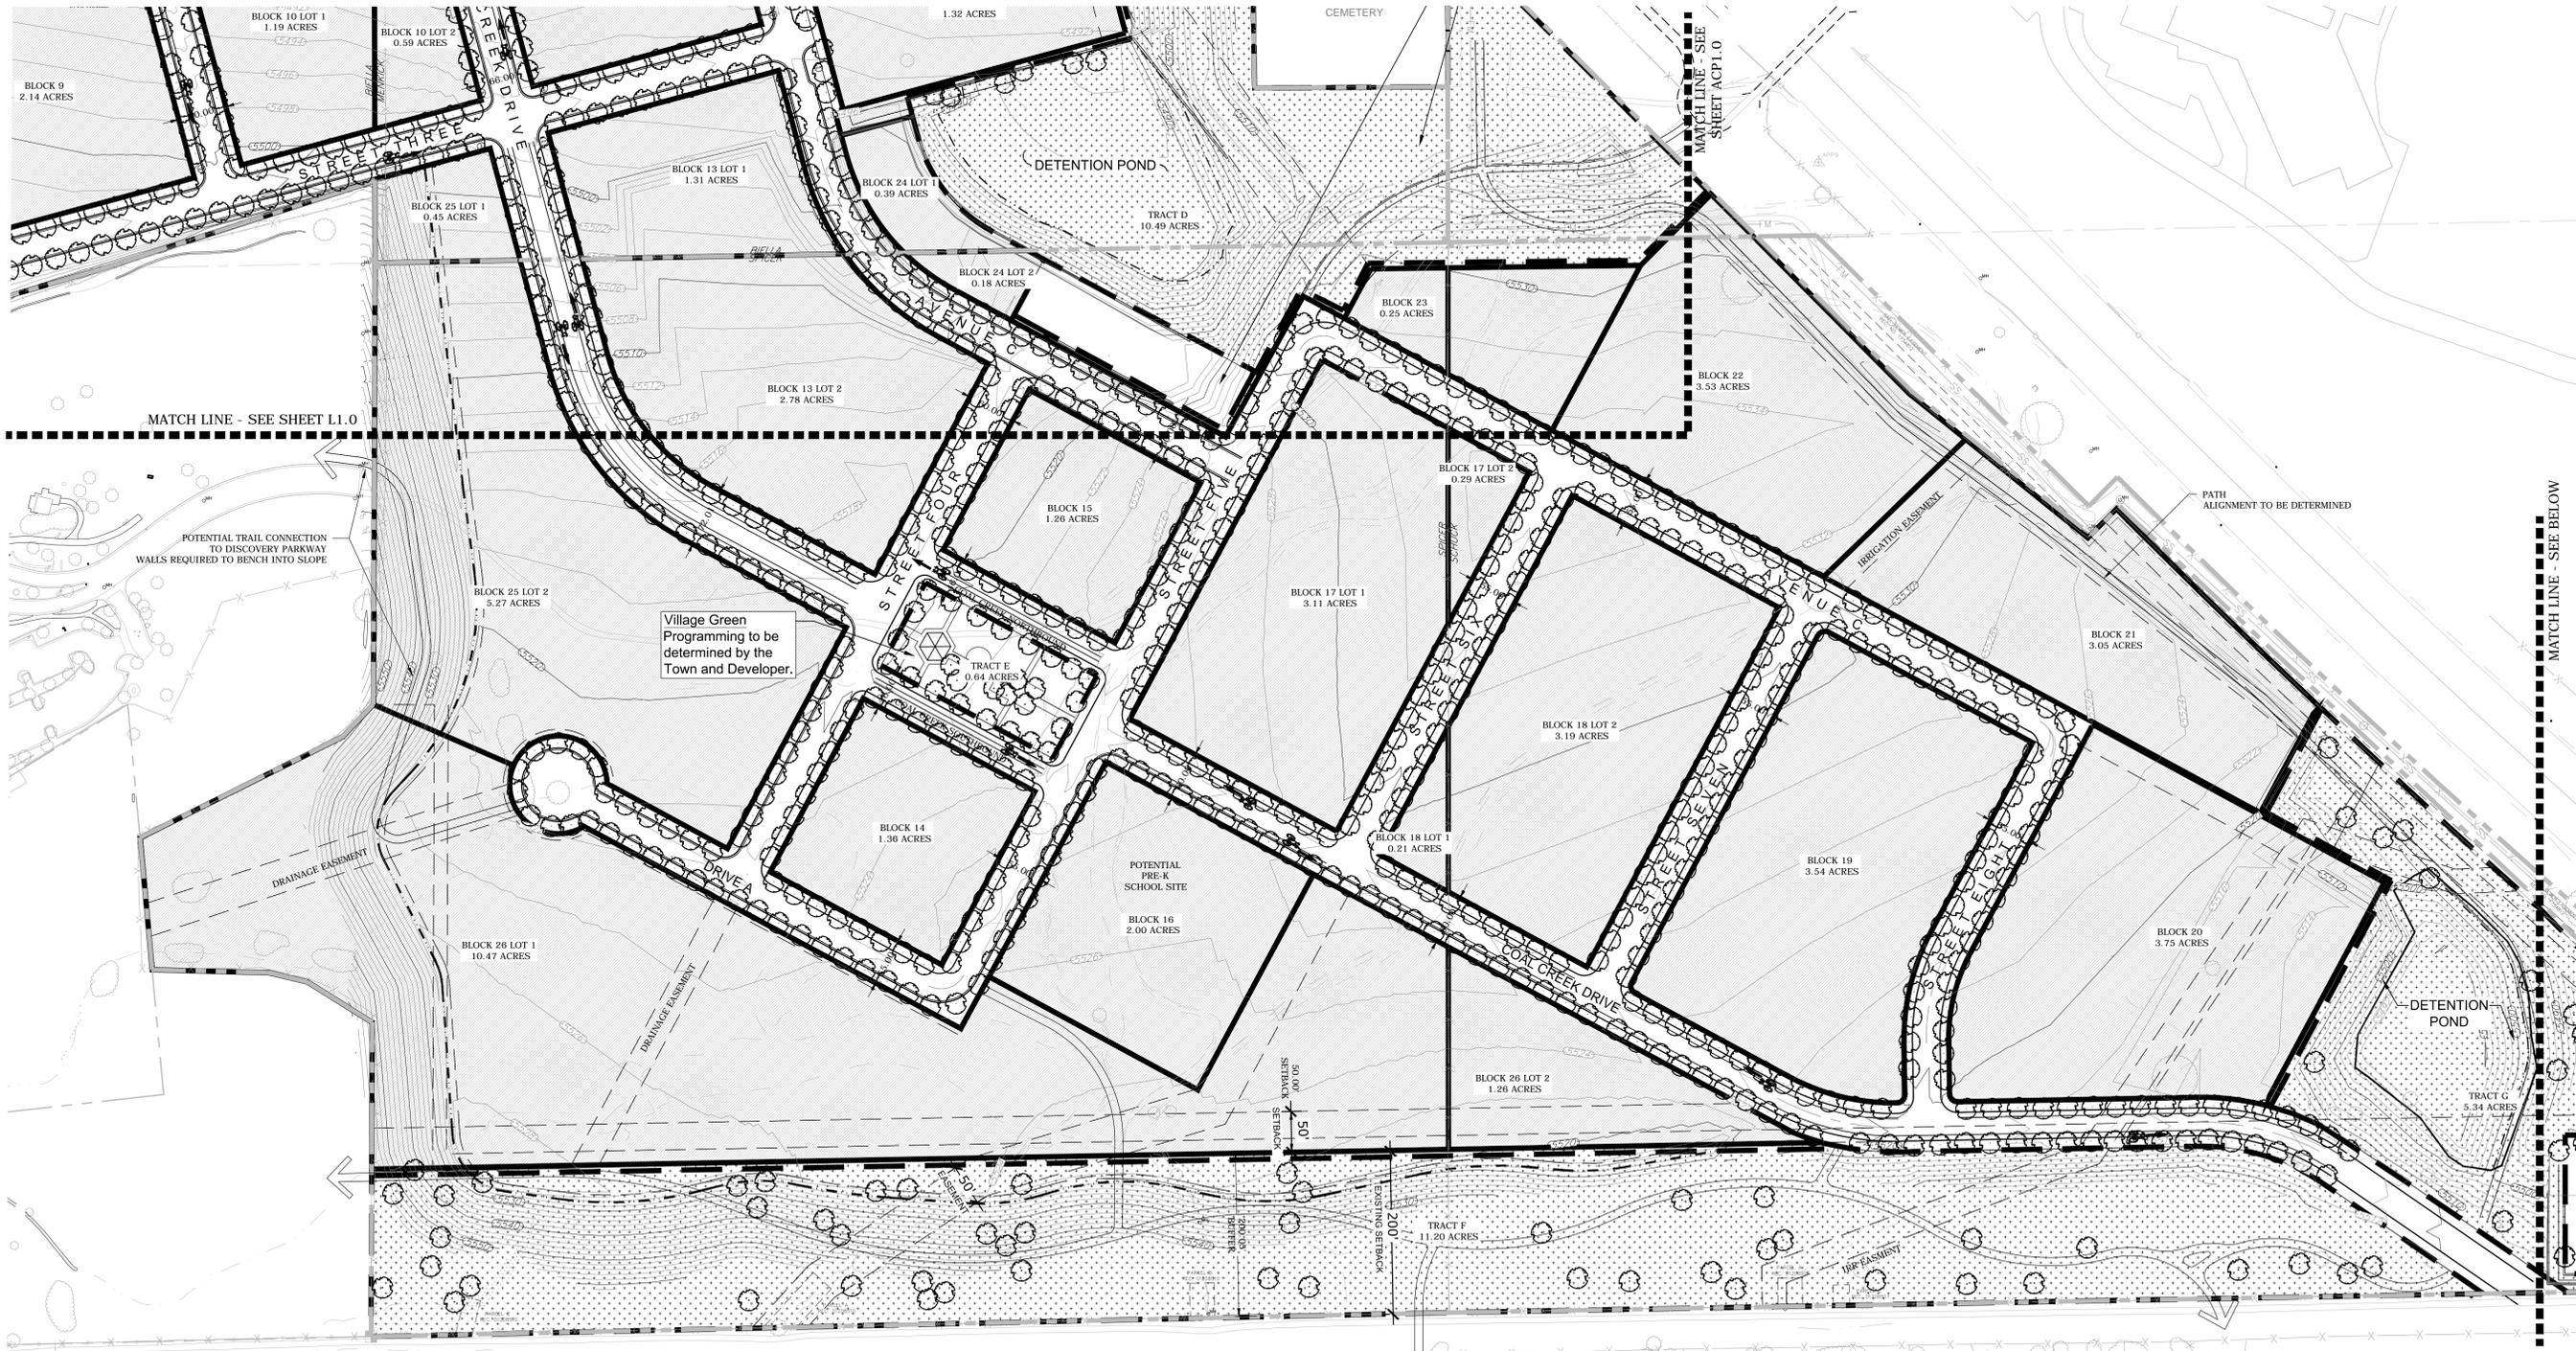


ESTIMATED OPEN SPACE IRRIGATION WATER DEMAND				
Landscape Type	Quantity	Unit	Gallons Per Unit / Year by Landscape Type	Irrigation Water Demand Per Year by Type (Gallons)
<b>Developed Landscapes</b>				
- Developed Parkland	11.62	Acres	780,590	9,070,456
- Town Square Plaza/Promenade (Assumes 15% in Irrigated Tree wells, Shrub Beds, and Planters)	1	Total Landscape	7,710	7,710
- Street Trees in Tree Grates (Based on +/- 48 SF Tree Well)	475	EA	900	427,500
- ROW Tree Lawns and Medians (Includes 850 Street Trees Located in Tree Lawns)	4.55	Acres	814,600	3,708,786
<b>Naturalized Landscapes / Open Space</b>	28.71	Acres	450,841	12,943,645
<b>TOTAL ESTIMATED OPEN SPACE IRRIGATION WATER DEMAND</b>				<b>26,158,097</b>

**LEGEND:**

- STREET TREE
- DEVELOPED PARKLAND
- NATURALIZED LANDSCAPE / OPEN SPACE
- DEVELOPMENT PARCELS
- PROPERTY LINE

NOTE: PROPOSED RECREATIONAL USES ARE AS SHOWN ON PLAN.

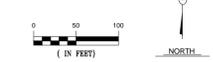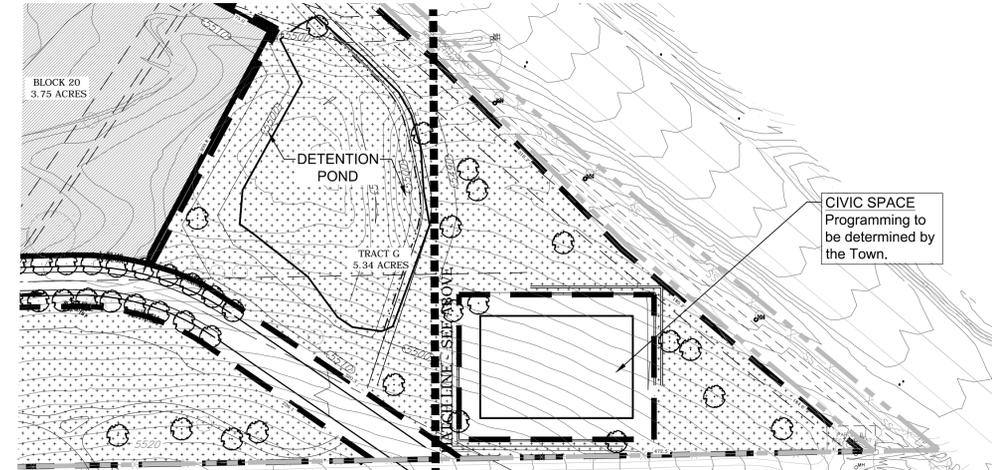



1 - VIEW LOOKING WEST INTO TOWN SQUARE




2 - VIEW LOOKING EAST INTO TOWN SQUARE



TOWN SQUARE AERIAL LOOKING NORTHEAST



3 - VIEW LOOKING NORTH TO "PAVILION"

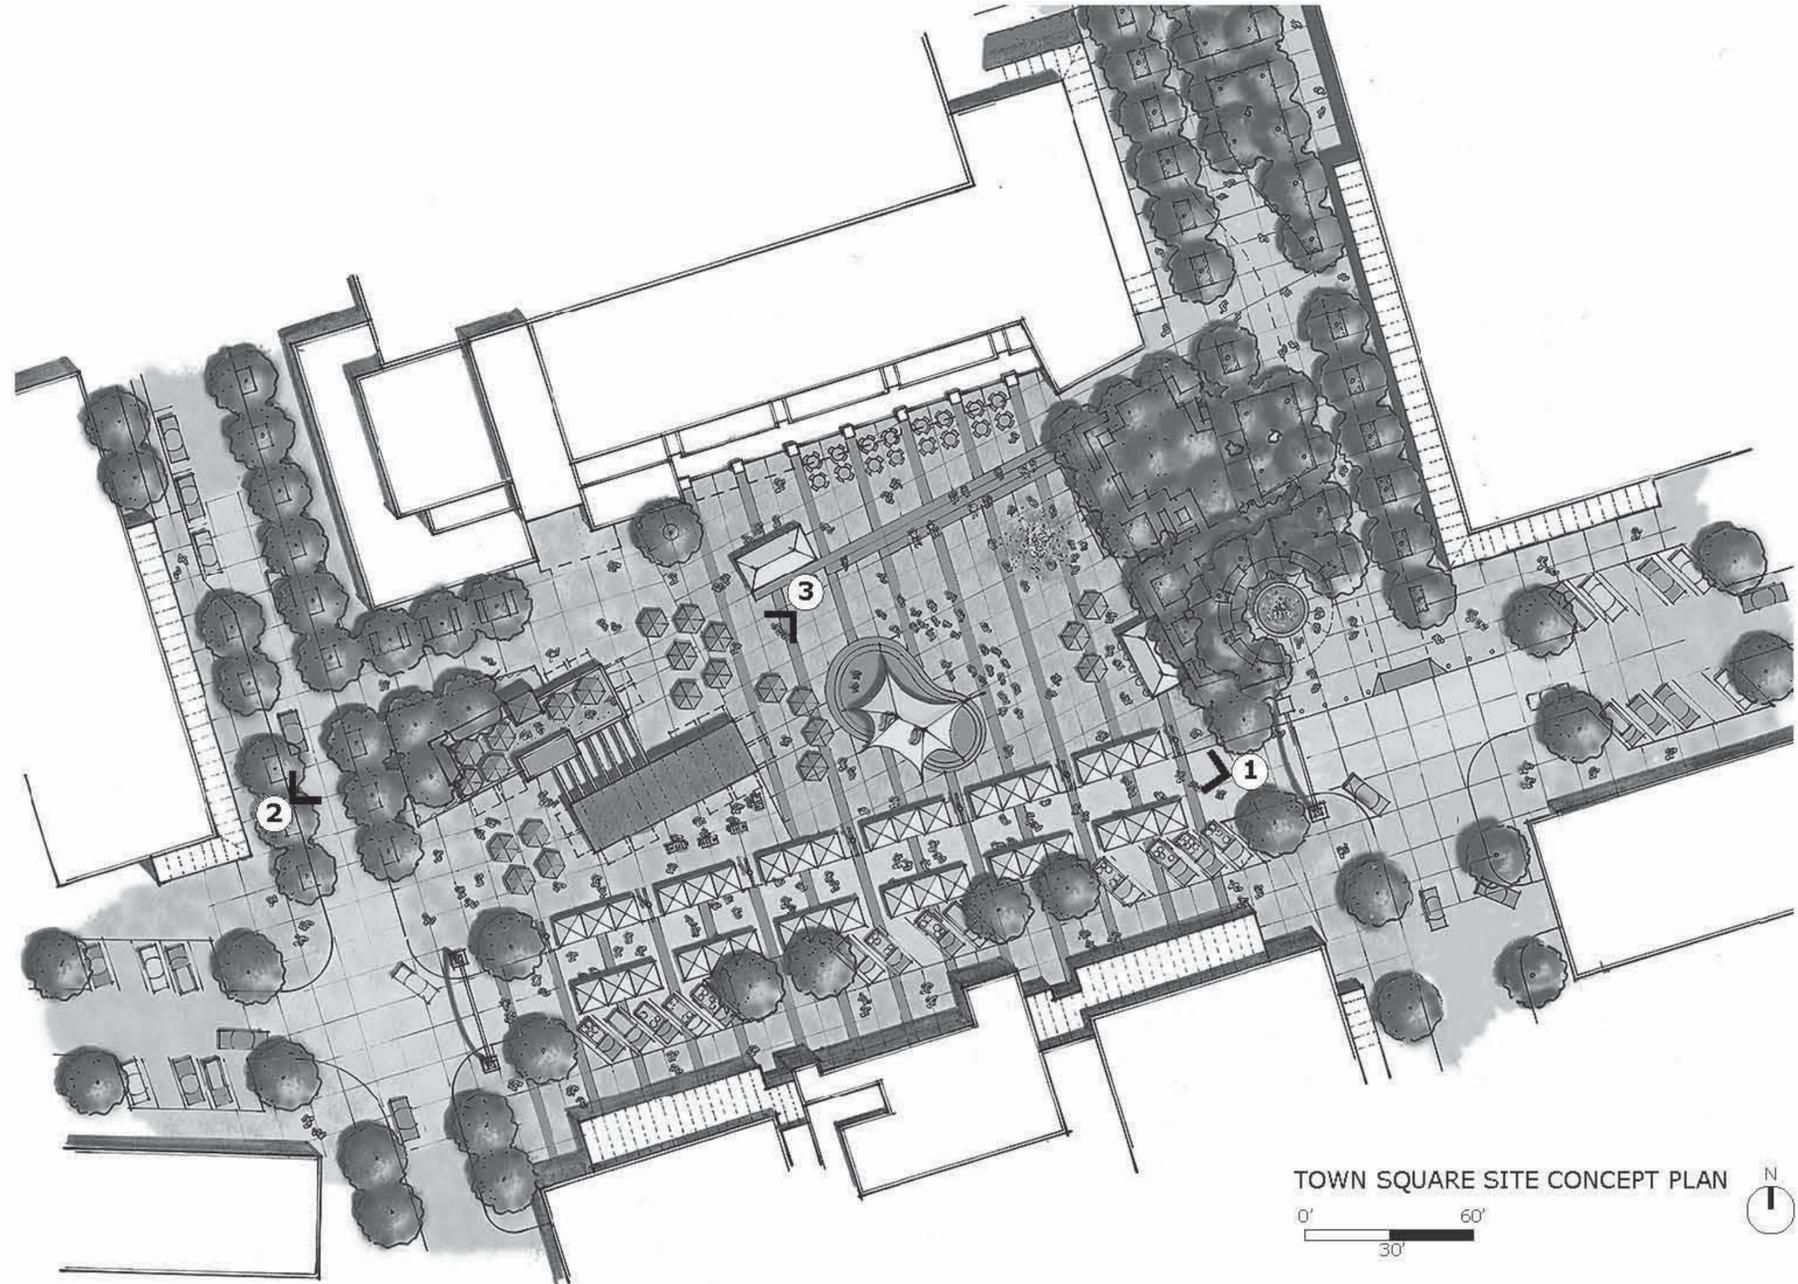

TOWN SQUARE SITE CONCEPT PLAN

0' 30' 60'



RC SUPERIOR  
12275 El Camino Real  
Suite 100  
San Diego, CA 92130

**Vested Rights:**  
This Plan constitutes a site specific development plan as defined in Section 24-68-101, et, seq., C.R.S., and Chapter 16 of the Superior Municipal Code, available at the Superior Town Hall, 124 East Coal Creek Drive, Superior, Colorado. This PD incorporates the Design Guidelines Supplement by reference, and such Design Guidelines Supplement shall be considered part of the PD.

**SUPERIOR TOWN CENTER  
PD AMENDMENT**

PROJ. NO.  
DRAWN:  
CHECKED:  
APPROVED:  
DATE: OCTOBER 2013  
SUBMITTALS:  
05-07-2013 1ST DRAFT  
05-09-2013 PARTIAL RE-SUBMITTAL OF 1ST DRAFT  
05-15-2013 FINAL SUBMITTAL  
06-04-2013 CS1.0  
06-24-2013 ALTERNATIVE 2  
07-17-2013 GENERAL REVISIONS  
08-09-2013 GENERAL REVISIONS  
08-15-2013 GENERAL REVISIONS  
08-23-2013 FINAL REVISIONS  
08-28-2013 GENERAL REVISIONS  
09-13-2013 CS1.0  
09-27-2013 GENERAL REVISIONS  
10-09-2013 GENERAL REVISIONS  
10-23-2013 GENERAL REVISIONS  
10-29-2013 GENERAL REVISIONS

SHEET TITLE:  
**ARCHITECTURAL  
PRECEDENTS  
(CORE AREA)**

SCALE:  
SHEET NUMBER

**L1.2**


RC SUPERIOR  
12275 El Camino Real  
Suite 100  
San Diego, CA 92130

**Vested Rights:**  
This Plan constitutes a site specific development plan as defined in Section 24-68-101, et, seq., C.R.S., and Chapter 16 of the Superior Municipal Code, available at the Superior Town Hall, 124 East Coal Creek Drive, Superior, Colorado. This PD incorporates the Design Guidelines Supplement by reference, and such Design Guidelines Supplement shall be considered part of the PD.

**SUPERIOR TOWN CENTER PD AMENDMENT**

PROJ. NO.  
DRAWN: CAI  
CHECKED: JAB  
APPROVED: JAB  
DATE: OCTOBER 2013  
SUBMITTALS:  
05-07-2013 1ST DRAFT  
05-09-2013 PARTIAL RE-SUBMITTAL OF 1ST DRAFT  
05-15-2013 FINAL SUBMITTAL  
06-04-2013 CS1.0  
06-24-2013 ALTERNATIVE 2  
07-17-2013 GENERAL REVISIONS  
07-24-2013 GENERAL REVISIONS  
08-09-2013 GENERAL REVISIONS  
08-15-2013 GENERAL REVISIONS  
08-23-2013 FINAL REVISIONS  
08-28-2013 GENERAL REVISIONS  
09-13-2013 CS1.0  
09-27-2013 GENERAL REVISIONS  
10-09-2013 GENERAL REVISIONS  
10-23-2013 GENERAL REVISIONS  
10-29-2013 GENERAL REVISIONS

SHEET TITLE:  
**EXISTING CONDITIONS NORTH**  
SCALE: 1"=120'  
SHEET NUMBER  
**C1.0**

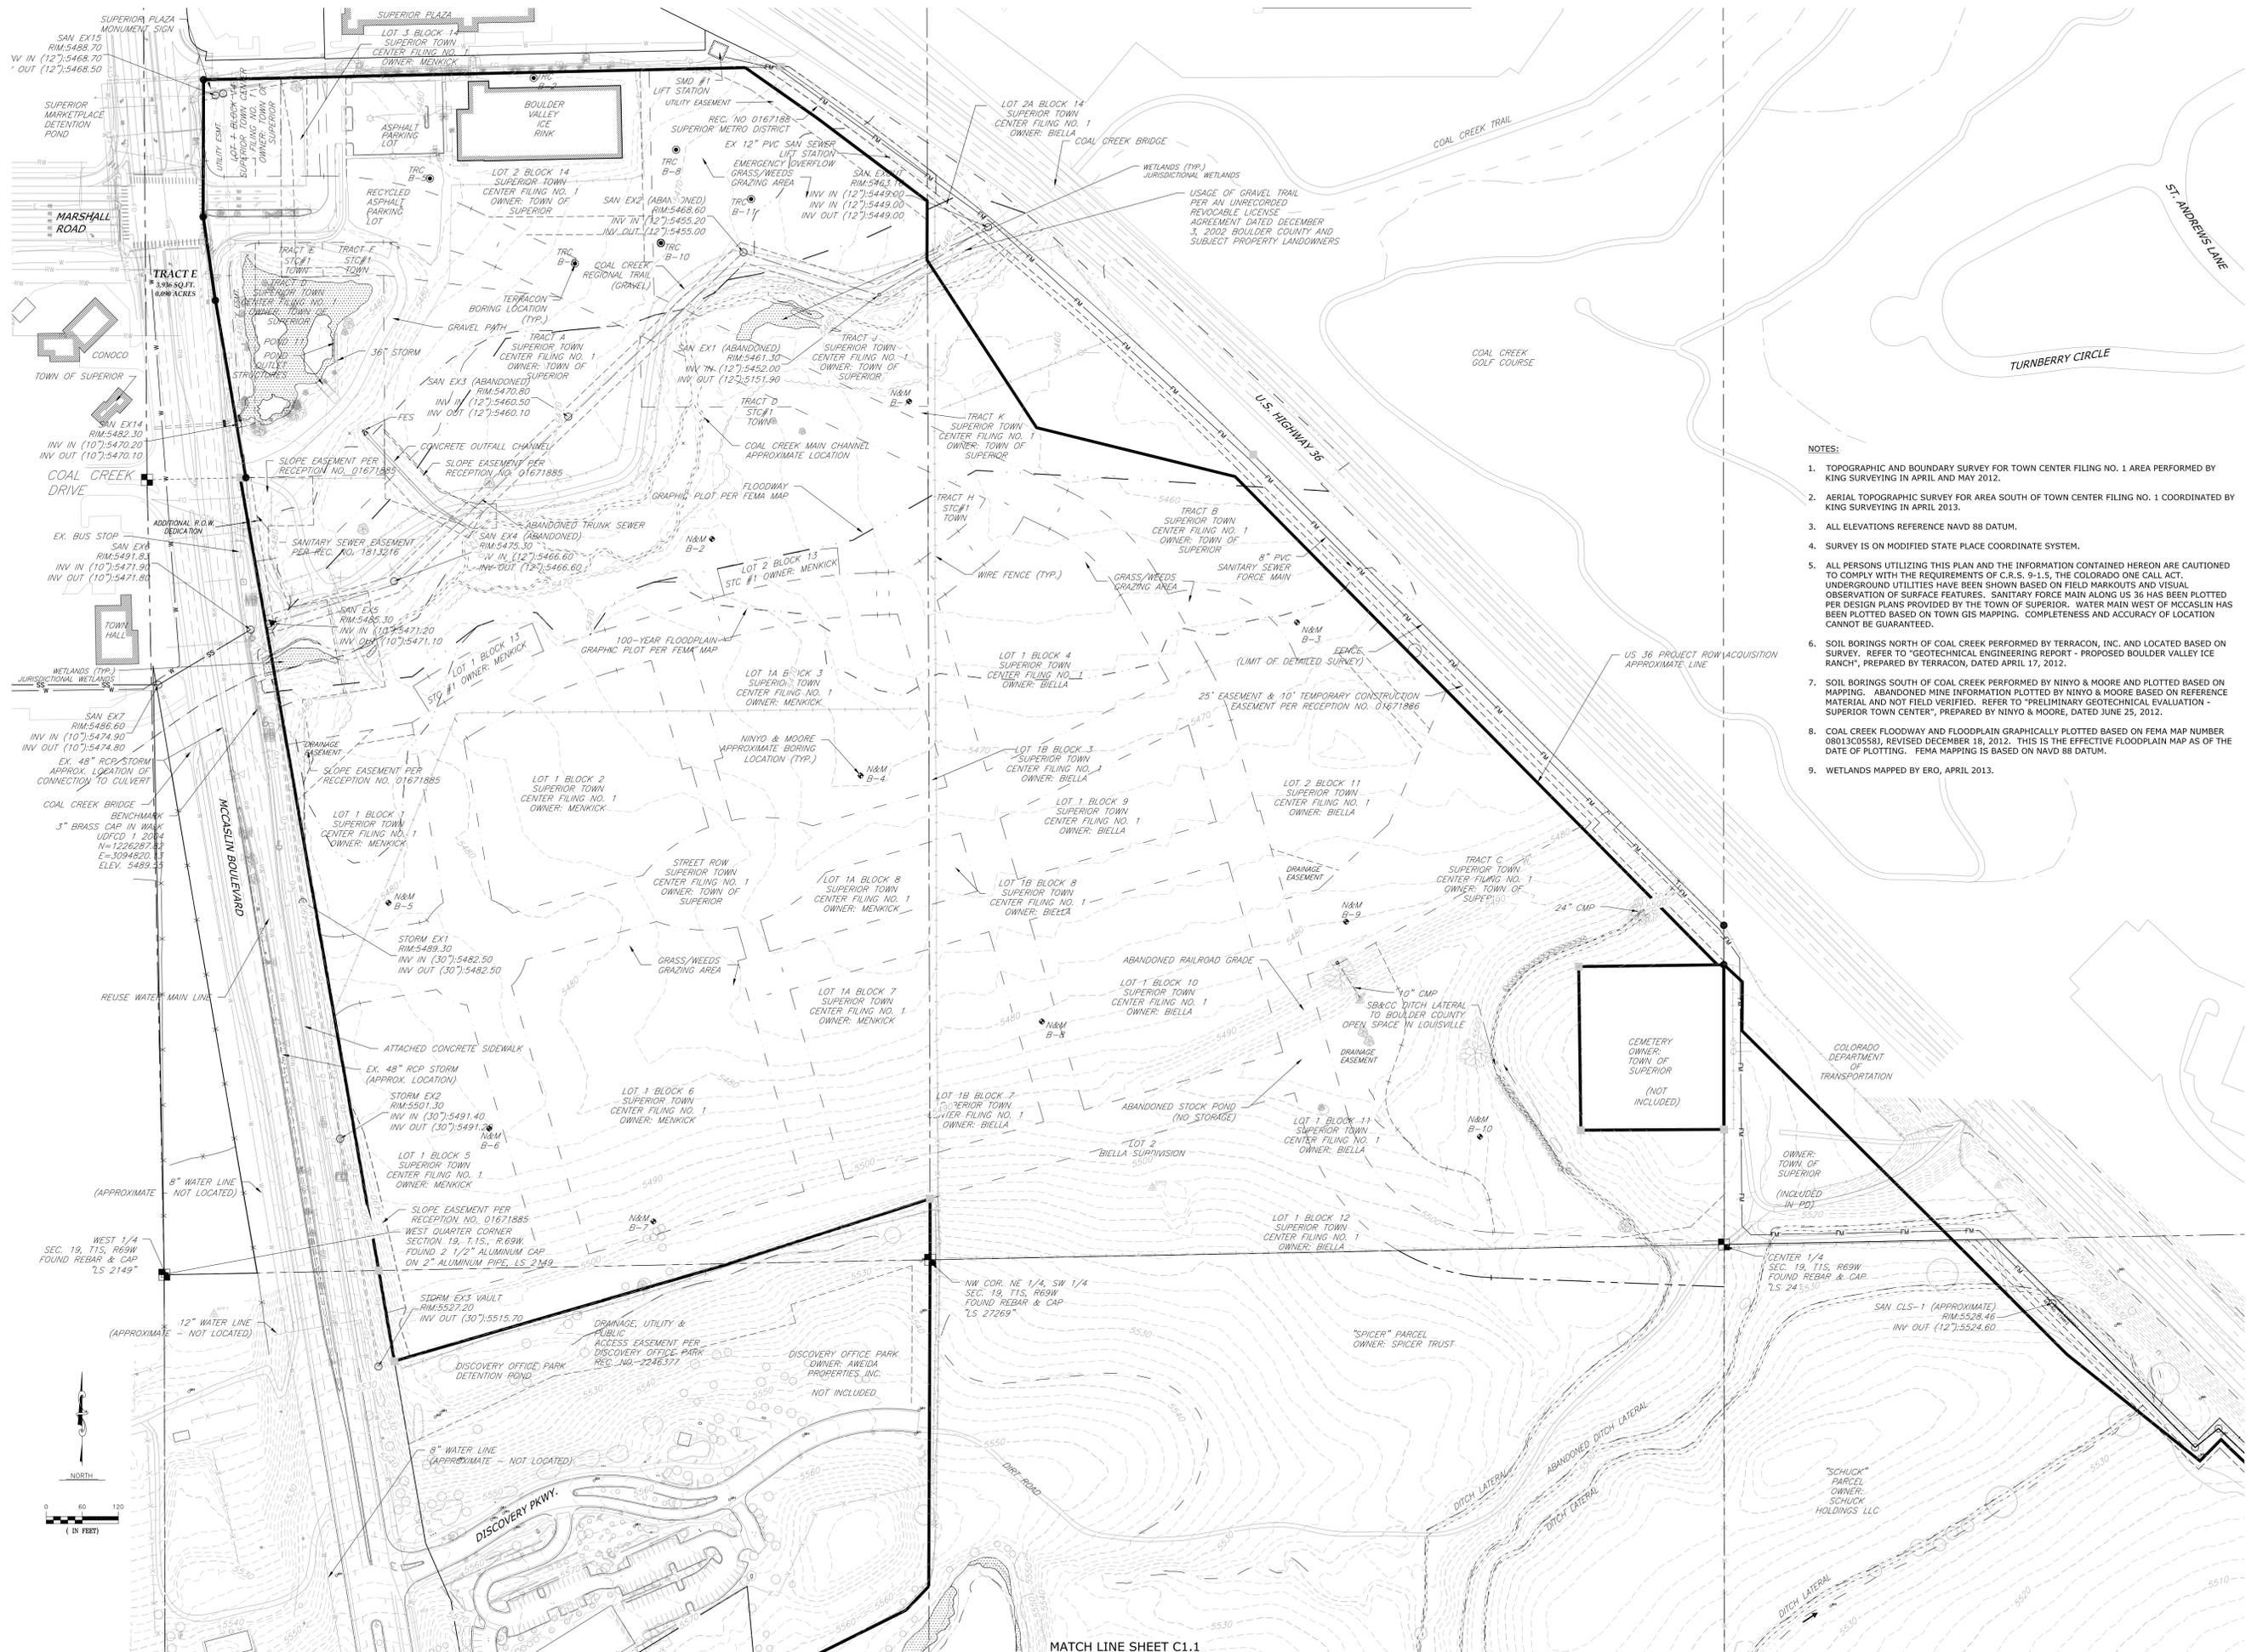

- NOTES:**
1. TOPOGRAPHIC AND BOUNDARY SURVEY FOR TOWN CENTER FILING NO. 1 AREA PERFORMED BY KING SURVEYING IN APRIL AND MAY 2012.
  2. AERIAL TOPOGRAPHIC SURVEY FOR AREA SOUTH OF TOWN CENTER FILING NO. 1 COORDINATED BY KING SURVEYING IN APRIL 2013.
  3. ALL ELEVATIONS REFERENCE NAVD 88 DATUM.
  4. SURVEY IS ON MODIFIED STATE PLACE COORDINATE SYSTEM.
  5. ALL PERSONS UTILIZING THIS PLAN AND THE INFORMATION CONTAINED HEREON ARE CAUTIONED TO COMPLY WITH THE REQUIREMENTS OF C.R.S. 9-1.5, THE COLORADO ONE CALL ACT. UNDERGROUND UTILITIES HAVE BEEN SHOWN BASED ON FIELD MARKOUTS AND VISUAL OBSERVATION OF SURFACE FEATURES. SANITARY FORCE MAIN ALONG US 36 HAS BEEN PLOTTED PER DESIGN PLANS PROVIDED BY THE TOWN OF SUPERIOR. WATER MAIN WEST OF MCCASLIN HAS BEEN PLOTTED BASED ON TOWN GIS MAPPING. COMPLETENESS AND ACCURACY OF LOCATION CANNOT BE GUARANTEED.
  6. SOIL BORINGS NORTH OF COAL CREEK PERFORMED BY TERRACON, INC. AND LOCATED BASED ON SURVEY. REFER TO "GEOTECHNICAL ENGINEERING REPORT - PROPOSED BOULDER VALLEY ICE RANCH", PREPARED BY TERRACON, DATED APRIL 17, 2012.
  7. SOIL BORINGS SOUTH OF COAL CREEK PERFORMED BY NINYO & MOORE AND PLOTTED BASED ON MAPPING. ABANDONED MINE INFORMATION PLOTTED BY NINYO & MOORE BASED ON REFERENCE MATERIAL AND NOT FIELD VERIFIED. REFER TO "PRELIMINARY GEOTECHNICAL EVALUATION - SUPERIOR TOWN CENTER", PREPARED BY NINYO & MOORE, DATED JUNE 25, 2012.
  8. COAL CREEK FLOODWAY AND FLOODPLAIN GRAPHICALLY PLOTTED BASED ON FEMA MAP NUMBER 08013C05581, REVISED DECEMBER 18, 2012. THIS IS THE EFFECTIVE FLOODPLAIN MAP AS OF THE DATE OF PLOTTING. FEMA MAPPING IS BASED ON NAVD 88 DATUM.
  9. WETLANDS MAPPED BY ERO, APRIL 2013.

MATCH LINE SHEET C1.1

RC SUPERIOR  
12275 El Camino Real  
Suite 100  
San Diego, CA 92130



Vested Rights:  
This Plan constitutes a site specific development plan as defined in Section 24-68-101, et, seq., C.R.S., and Chapter 16 of the Superior Municipal Code, available at the Superior Town Hall, 124 East Coal Creek Drive, Superior, Colorado. This PD incorporates the Design Guidelines Supplement by reference, and such Design Guidelines Supplement shall be considered part of the PD.

SUPERIOR TOWN CENTER  
PD AMENDMENT

PROJ. NO.  
DRAWN: CAI  
CHECKED: JAB  
APPROVED: JAB  
DATE: OCTOBER 2013  
SUBMITTALS:  
05-07-2013 1ST DRAFT  
05-09-2013 PARTIAL RE-SUBMITTAL OF 1ST DRAFT  
05-15-2013 FINAL SUBMITTAL  
06-04-2013 CS1.0  
06-24-2013 ALTERNATIVE 2  
07-17-2013 GENERAL REVISIONS  
07-24-2013 GENERAL REVISIONS  
08-09-2013 GENERAL REVISIONS  
08-15-2013 GENERAL REVISIONS  
08-23-2013 FINAL REVISIONS  
08-28-2013 GENERAL REVISIONS  
09-13-2013 CS1.0  
09-27-2013 GENERAL REVISIONS  
10-09-2013 GENERAL REVISIONS  
10-23-2013 GENERAL REVISIONS  
10-29-2013 GENERAL REVISIONS

SHEET TITLE:  
  
EXISTING  
CONDITIONS  
SOUTH  
  
SCALE: 1"=120'  
SHEET NUMBER  
**C1.1**

MATCH LINE SHEET C1.0

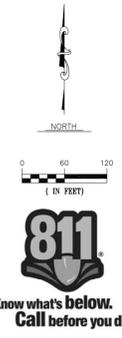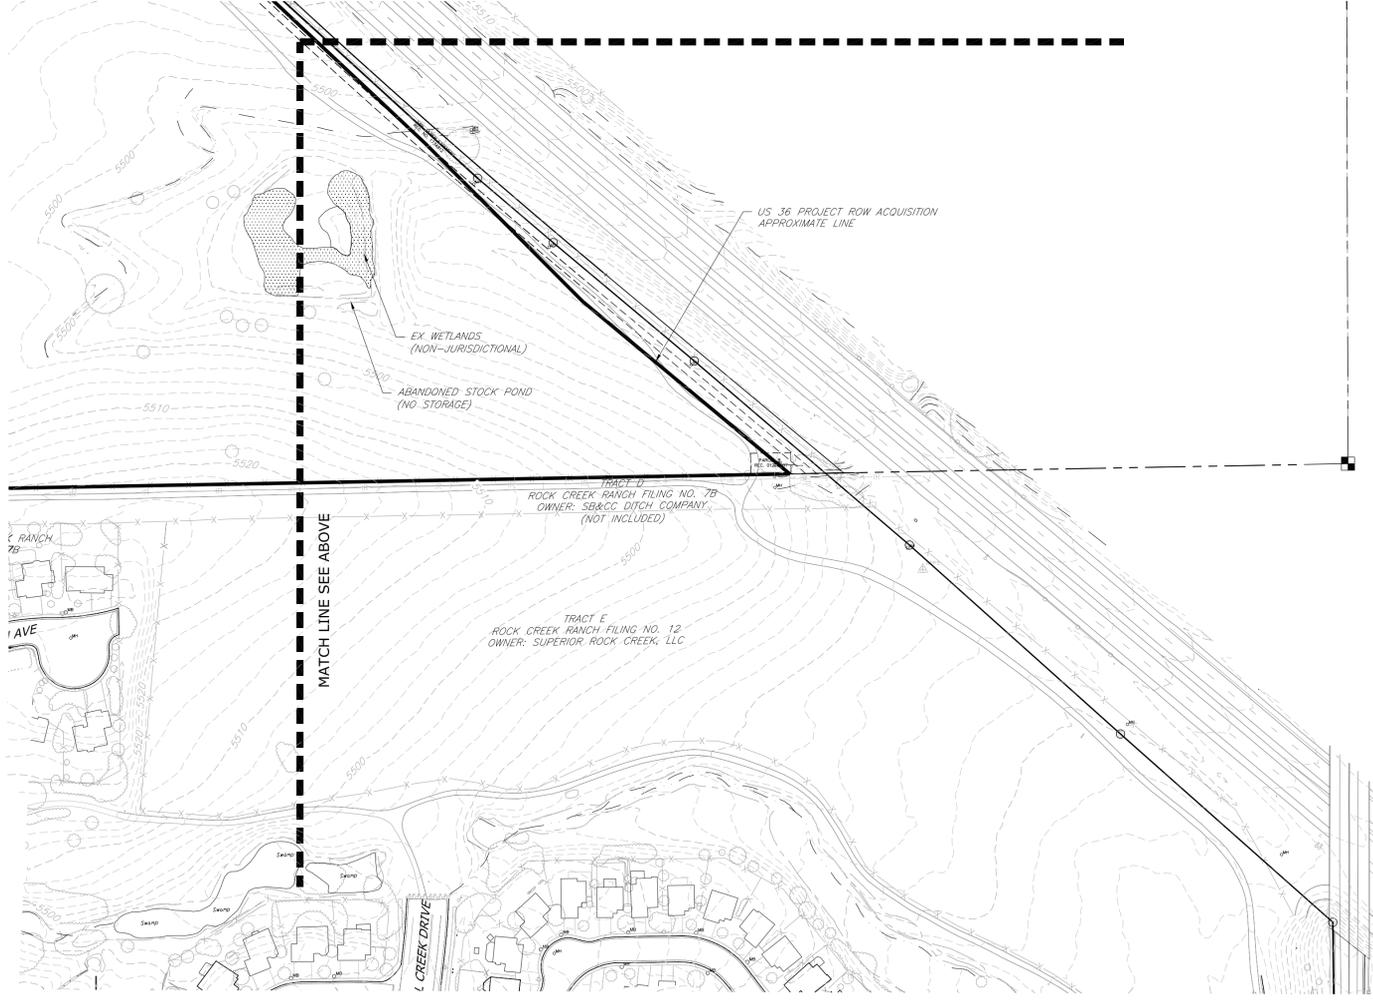

**Vested Rights:**  
This Plan constitutes a site specific development plan as defined in Section 24-68-101, et, seq., C.R.S., and Chapter 16 of the Superior Municipal Code, available at the Superior Town Hall, 124 East Coal Creek Drive, Superior, Colorado. This PD incorporates the Design Guidelines Supplement by reference, and such Design Guidelines Supplement shall be considered part of the PD.

**SUPERIOR TOWN CENTER  
PD AMENDMENT**

PROJ. NO. CAI  
DRAWN: CAI  
CHECKED: JAB  
APPROVED: JAB  
DATE: OCTOBER 2013  
SUBMITTALS:  
05-07-2013 1ST DRAFT  
05-09-2013 PARTIAL RE-SUBMITTAL OF 1ST DRAFT  
05-15-2013 FINAL SUBMITTAL  
06-04-2013 CS1.0  
06-24-2013 ALTERNATIVE 2  
07-17-2013 GENERAL REVISIONS  
07-24-2013 GENERAL REVISIONS  
08-09-2013 GENERAL REVISIONS  
08-15-2013 GENERAL REVISIONS  
08-23-2013 FINAL REVISIONS  
08-28-2013 GENERAL REVISIONS  
09-13-2013 CS1.0  
09-27-2013 GENERAL REVISIONS  
10-09-2013 GENERAL REVISIONS  
10-23-2013 GENERAL REVISIONS  
10-29-2013 GENERAL REVISIONS

SHEET TITLE:


**PRELIMINARY  
DRAINAGE  
PLAN**


SCALE: 1"=120'  
SHEET NUMBER

**C2.0**

**LEGEND**

- = BASIN (FROM REFERENCE HYDROGRAPHS)
- = BASIN (FROM CUHP)
- = BASIN AREA (IN ACRES)
- = BASIN CENTROID
- = DRAINAGE BASIN BOUNDARY
- = PATH ALONG FLOW LENGTH
- = PROJECT LIMITS
- = FLOW ARROW

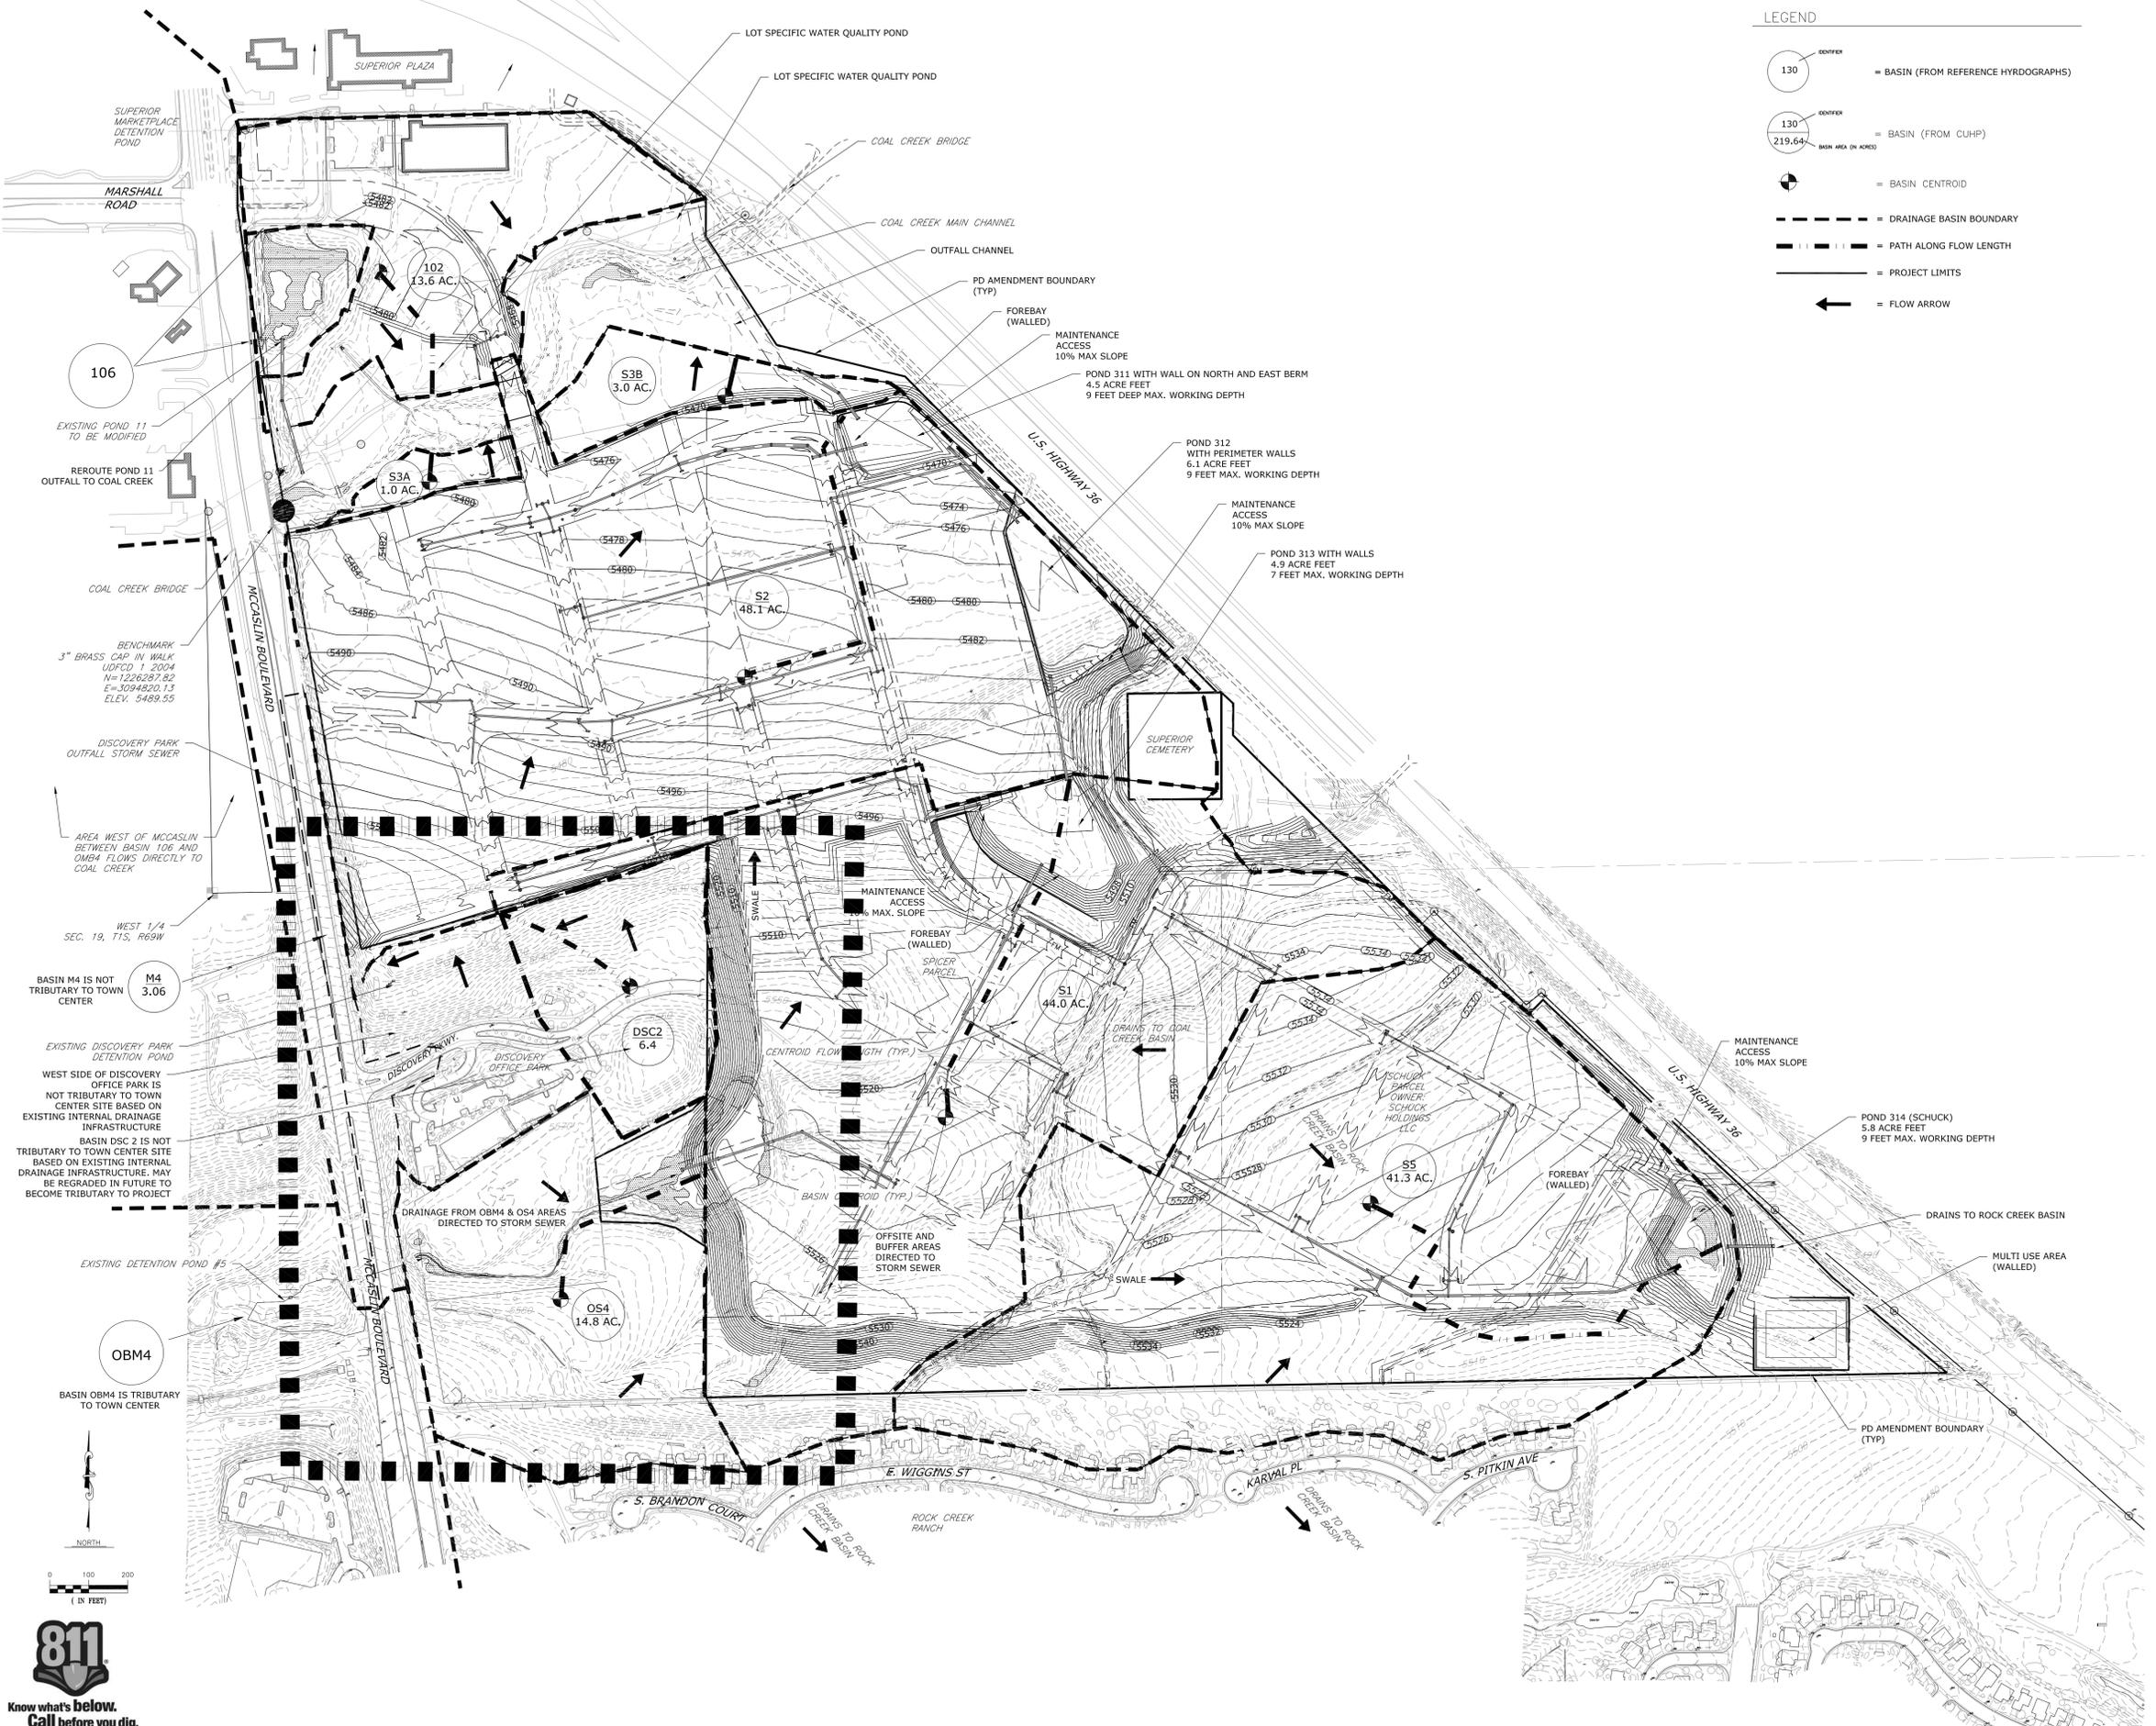

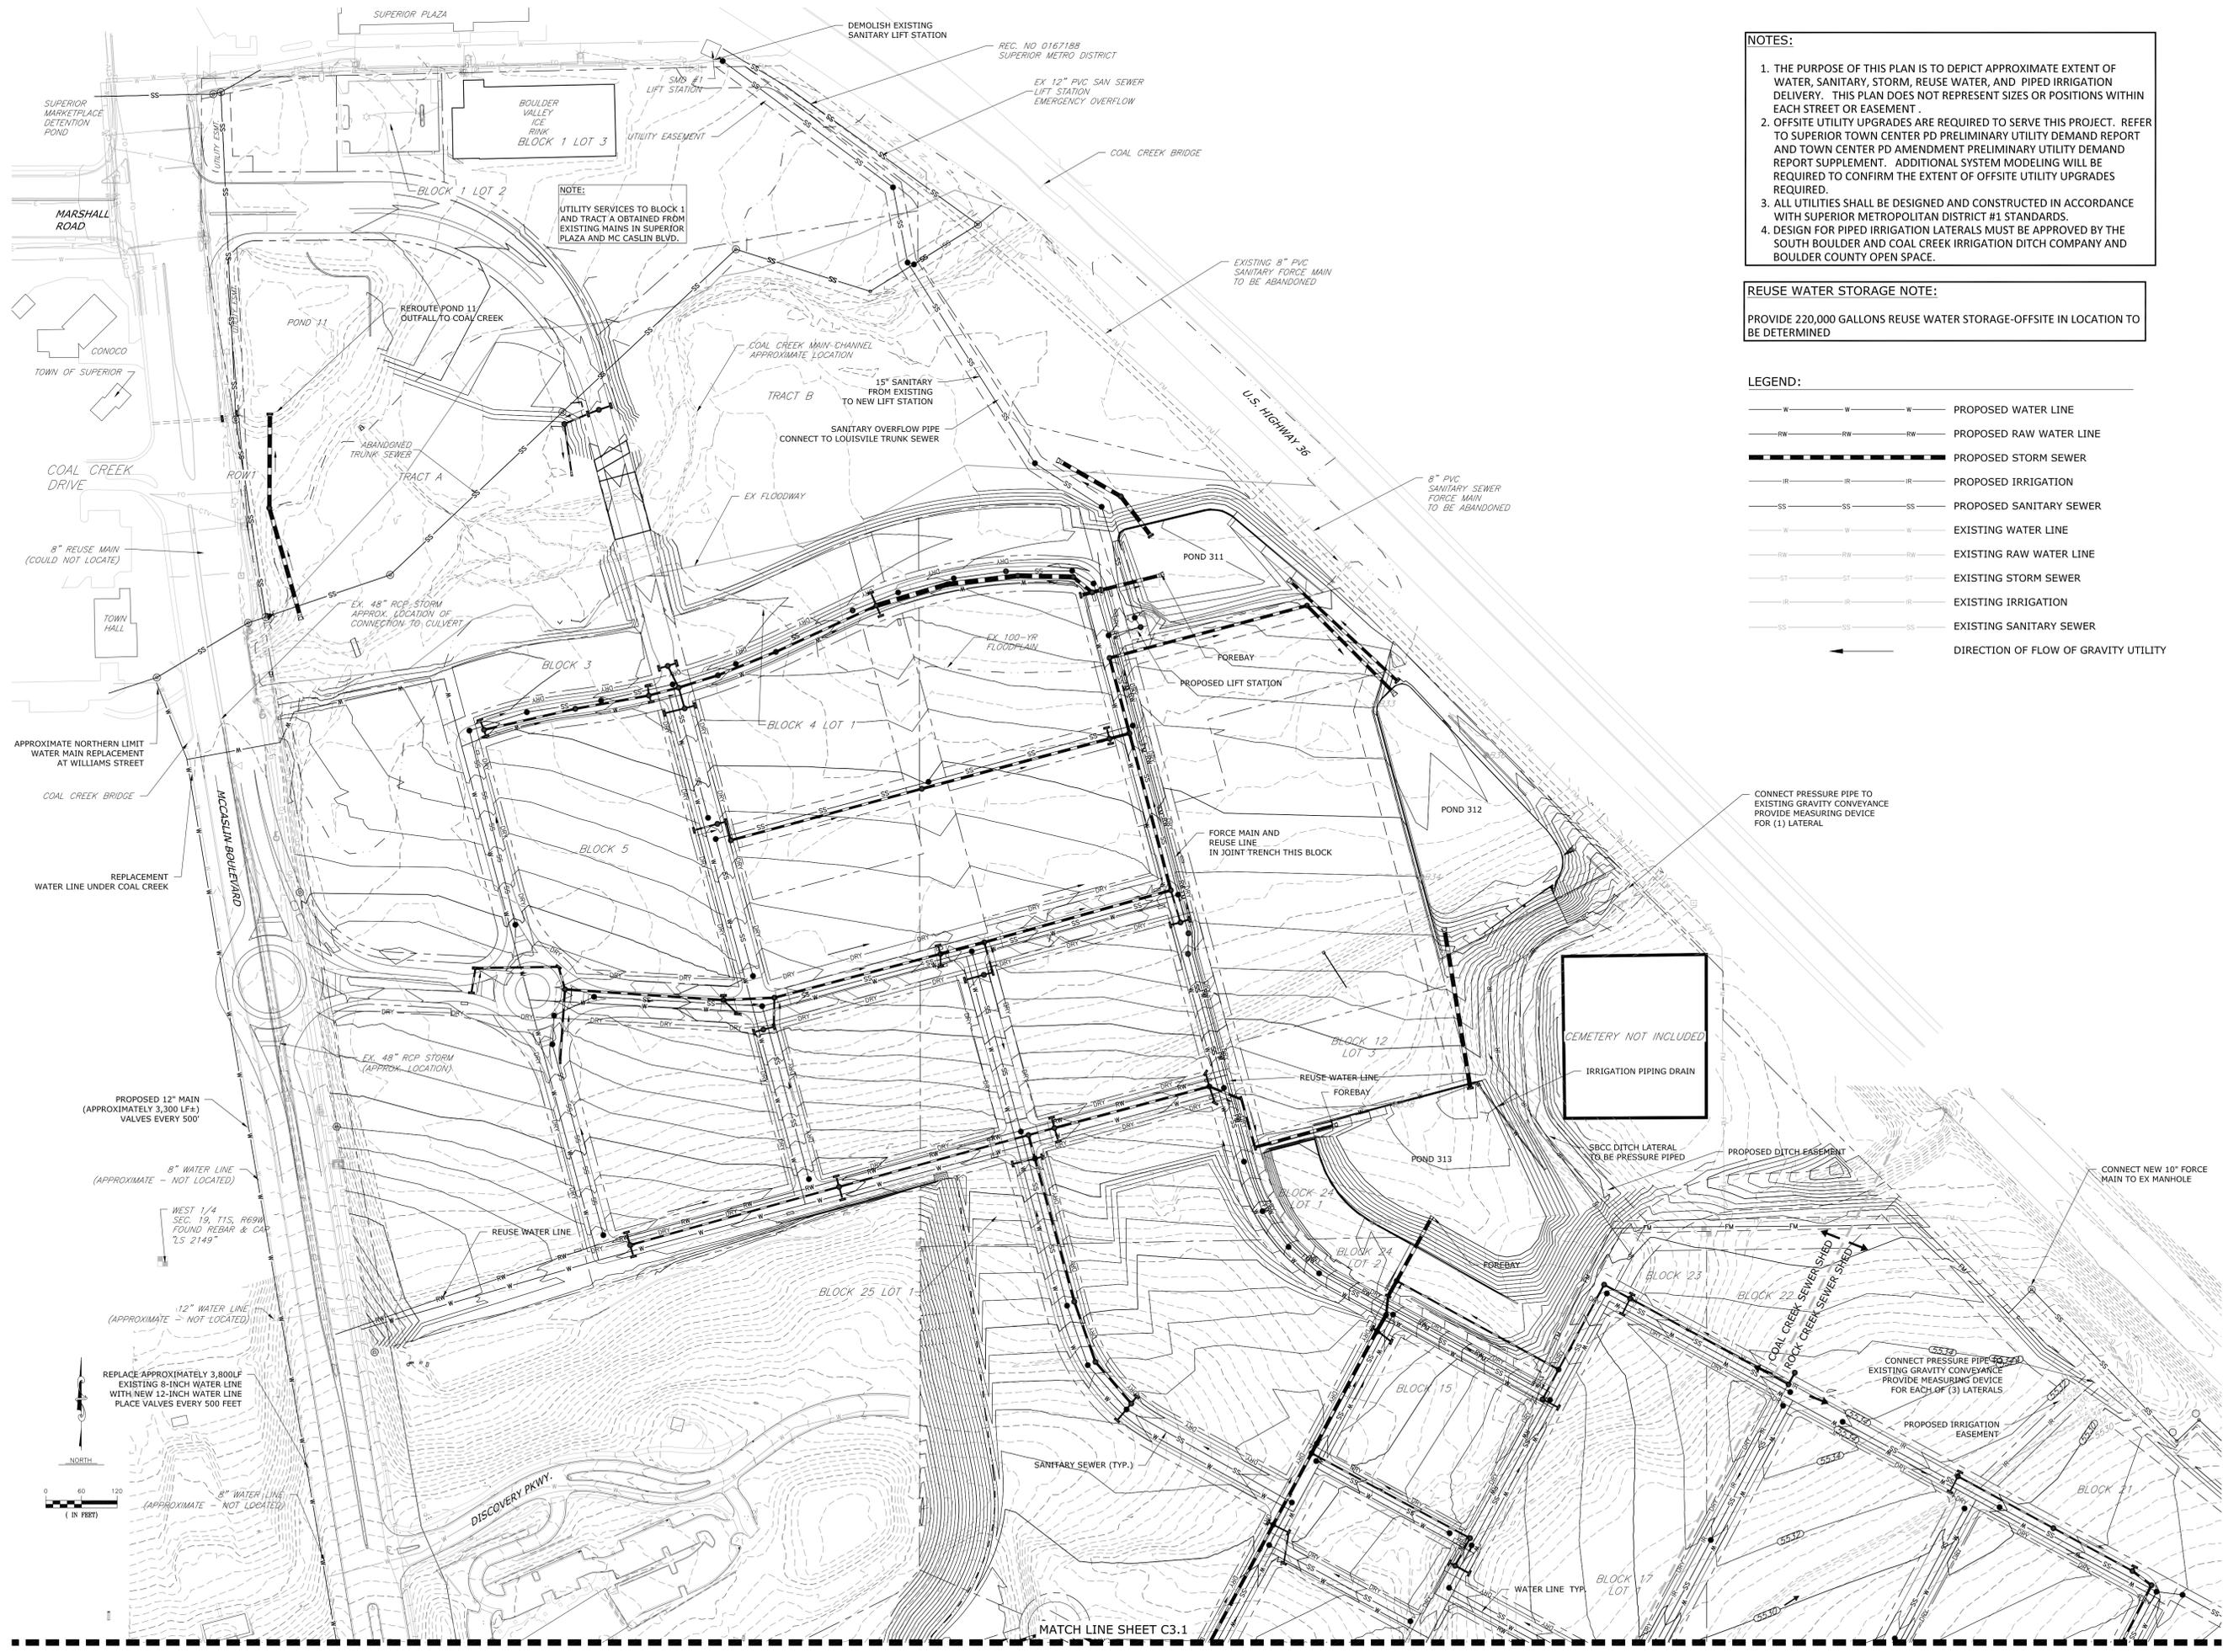

NOTE:  
UTILITY SERVICES TO BLOCK 1 AND TRACT A OBTAINED FROM EXISTING MAINS IN SUPERIOR PLAZA AND MC CASLIN BLVD.

NOTES:

1. THE PURPOSE OF THIS PLAN IS TO DEPICT APPROXIMATE EXTENT OF WATER, SANITARY, STORM, REUSE WATER, AND PIPED IRRIGATION DELIVERY. THIS PLAN DOES NOT REPRESENT SIZES OR POSITIONS WITHIN EACH STREET OR EASEMENT.
2. OFFSITE UTILITY UPGRADES ARE REQUIRED TO SERVE THIS PROJECT. REFER TO SUPERIOR TOWN CENTER PD PRELIMINARY UTILITY DEMAND REPORT AND TOWN CENTER PD AMENDMENT PRELIMINARY UTILITY DEMAND REPORT SUPPLEMENT. ADDITIONAL SYSTEM MODELING WILL BE REQUIRED TO CONFIRM THE EXTENT OF OFFSITE UTILITY UPGRADES REQUIRED.
3. ALL UTILITIES SHALL BE DESIGNED AND CONSTRUCTED IN ACCORDANCE WITH SUPERIOR METROPOLITAN DISTRICT #1 STANDARDS.
4. DESIGN FOR PIPED IRRIGATION LATERALS MUST BE APPROVED BY THE SOUTH BOULDER AND COAL CREEK IRRIGATION DITCH COMPANY AND BOULDER COUNTY OPEN SPACE.

REUSE WATER STORAGE NOTE:  
PROVIDE 220,000 GALLONS REUSE WATER STORAGE-OFFSITE IN LOCATION TO BE DETERMINED

LEGEND:

— W — W — W —	PROPOSED WATER LINE
— RW — RW — RW —	PROPOSED RAW WATER LINE
— S — S — S —	PROPOSED STORM SEWER
— IR — IR — IR —	PROPOSED IRRIGATION
— SS — SS — SS —	PROPOSED SANITARY SEWER
— W — W — W —	EXISTING WATER LINE
— RW — RW — RW —	EXISTING RAW WATER LINE
— ST — ST — ST —	EXISTING STORM SEWER
— IR — IR — IR —	EXISTING IRRIGATION
— SS — SS — SS —	EXISTING SANITARY SEWER
←	DIRECTION OF FLOW OF GRAVITY UTILITY

RC SUPERIOR  
12275 El Camino Real  
Suite 100  
San Diego, CA 92130

Vested Rights:  
This Plan constitutes a site specific development plan as defined in Section 24-68-101, et, seq., C.R.S., and Chapter 16 of the Superior Municipal Code, available at the Superior Town Hall, 124 East Coal Creek Drive, Superior, Colorado. This PD incorporates the Design Guidelines Supplement by reference, and such Design Guidelines Supplement shall be considered part of the PD.

SUPERIOR TOWN CENTER  
PD AMENDMENT

PROJ. NO.  
DRAWN: CAI  
CHECKED: JAB  
APPROVED: JAB  
DATE: OCTOBER 2013

SUBMITTALS:  
05-07-2013 1ST DRAFT  
05-09-2013 PARTIAL RE-SUBMITTAL OF 1ST DRAFT  
05-15-2013 FINAL SUBMITTAL  
06-04-2013 CS1.0  
06-24-2013 ALTERNATIVE 2  
07-17-2013 GENERAL REVISIONS  
07-24-2013 GENERAL REVISIONS  
08-09-2013 GENERAL REVISIONS  
08-15-2013 GENERAL REVISIONS  
08-23-2013 FINAL REVISIONS  
08-28-2013 GENERAL REVISIONS  
09-13-2013 CS1.0  
09-27-2013 GENERAL REVISIONS  
10-09-2013 GENERAL REVISIONS  
10-23-2013 GENERAL REVISIONS  
10-29-2013 GENERAL REVISIONS

SHEET TITLE:  
**PRELIMINARY  
UTILITY PLAN  
NORTH**

SCALE: 1"=120'  
SHEET NUMBER  
**C3.0**

MATCH LINE SHEET C3.1

Vested Rights:  
This Plan constitutes a site specific development plan as defined in Section 24-68-101, et, seq., C.R.S., and Chapter 16 of the Superior Municipal Code, available at the Superior Town Hall, 124 East Coal Creek Drive, Superior, Colorado. This PD incorporates the Design Guidelines Supplement by reference, and such Design Guidelines Supplement shall be considered part of the PD.

SUPERIOR TOWN CENTER  
PD AMENDMENT

PROJ. NO. CAI  
DRAWN: JAB  
CHECKED: JAB  
APPROVED: JAB  
DATE: OCTOBER 2013  
SUBMITTALS:  
05-07-2013 1ST DRAFT  
05-09-2013 PARTIAL RE-SUBMITTAL OF 1ST DRAFT  
05-15-2013 FINAL SUBMITTAL  
06-04-2013 CS1.0  
06-24-2013 ALTERNATIVE 2  
07-17-2013 GENERAL REVISIONS  
07-24-2013 GENERAL REVISIONS  
08-09-2013 GENERAL REVISIONS  
08-15-2013 GENERAL REVISIONS  
08-23-2013 FINAL REVISIONS  
08-28-2013 GENERAL REVISIONS  
09-13-2013 CS1.0  
09-27-2013 GENERAL REVISIONS  
10-09-2013 GENERAL REVISIONS  
10-23-2013 GENERAL REVISIONS  
10-29-2013 GENERAL REVISIONS

SHEET TITLE:

PRELIMINARY  
UTILITY PLAN  
SOUTH

SCALE: 1"=120'  
SHEET NUMBER


C3.1

MATCH LINE SHEET C3.0

MATCH LINE SHEET THIS SHEET

MATCH LINE SHEET THIS SHEET

MATCH LINE SHEET C3.0


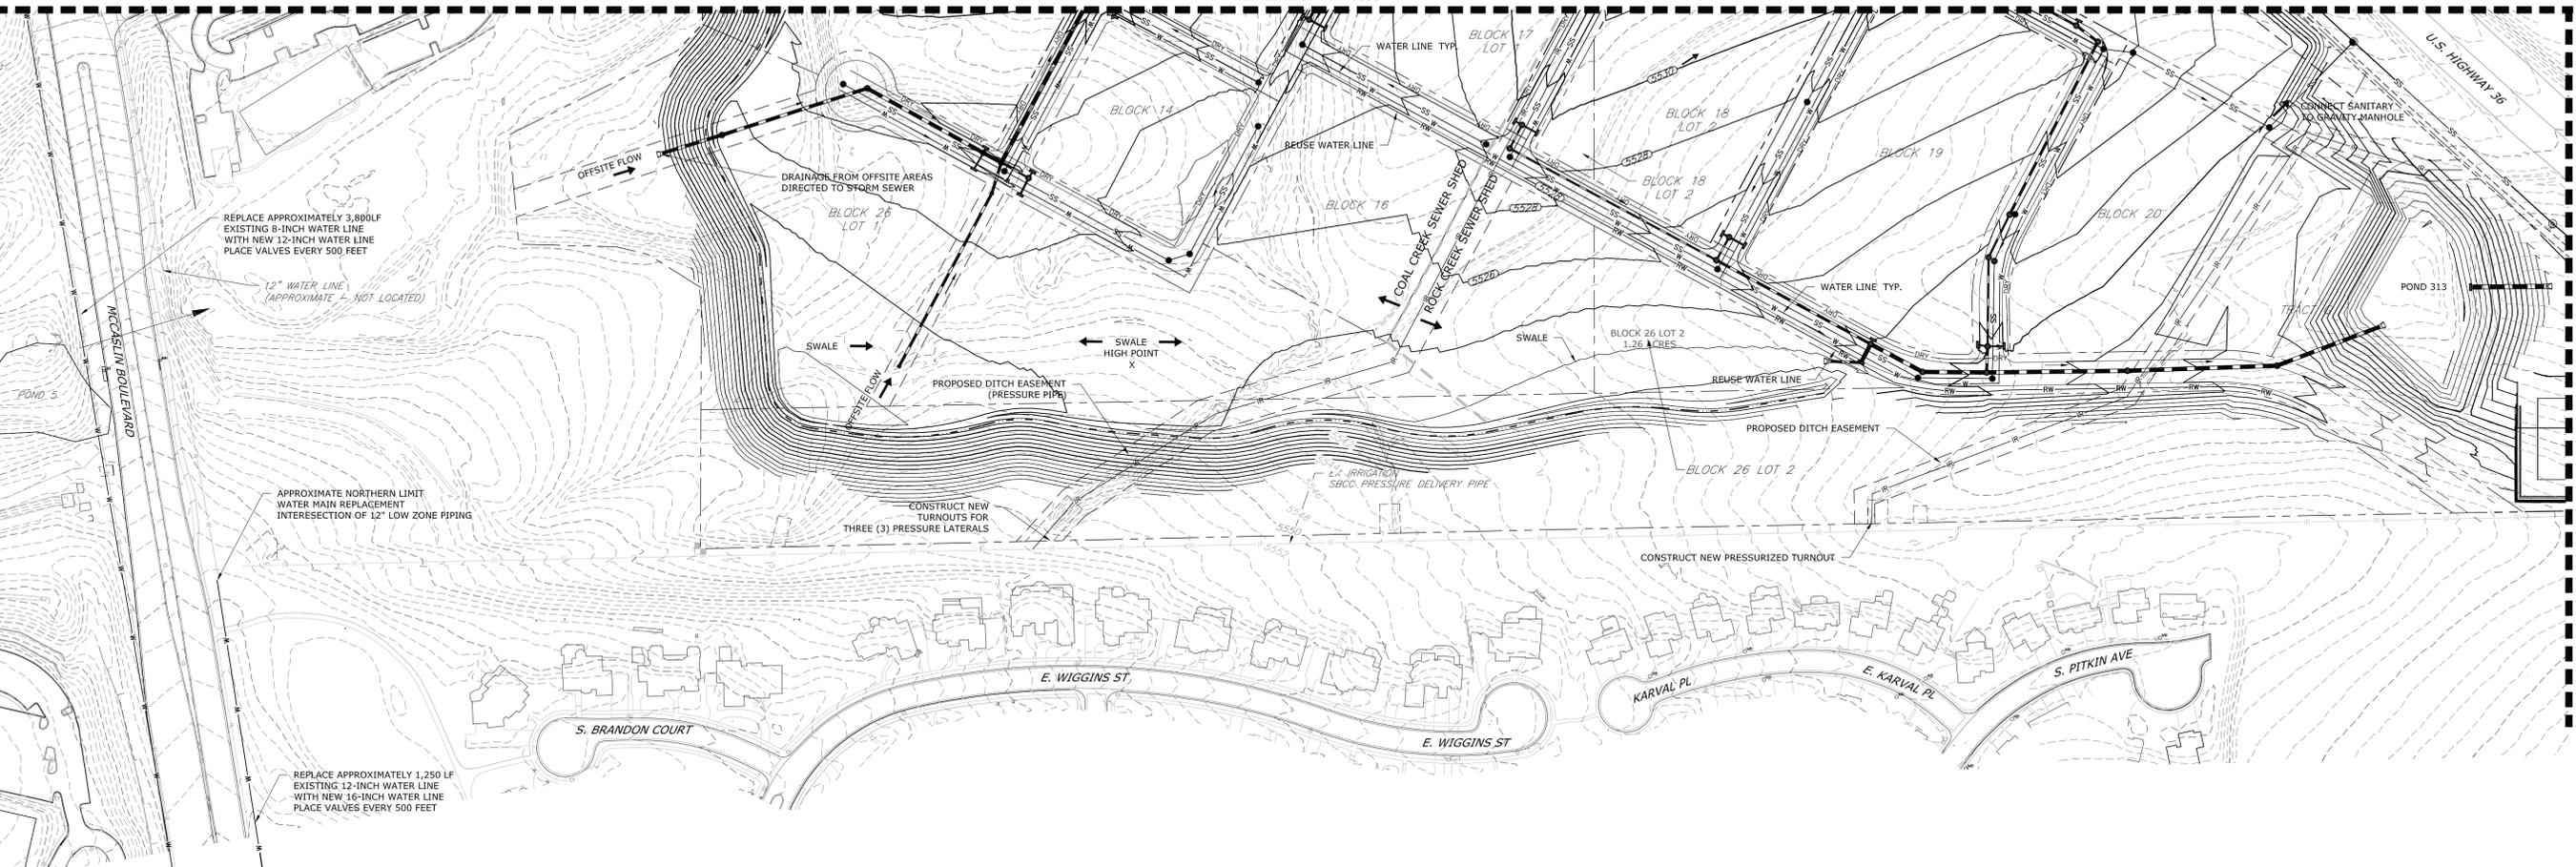


- NOTES:**
1. THE PURPOSE OF THIS PLAN IS TO DEPICT APPROXIMATE EXTENT OF WATER, SANITARY, STORM, REUSE WATER, AND PIPED IRRIGATION DELIVERY. THIS PLAN DOES NOT REPRESENT SIZES OR POSITIONS WITHIN EACH STREET OR EASEMENT.
  2. OFFSITE UTILITY UPGRADES ARE REQUIRED TO SERVE THIS PROJECT. REFER TO SUPERIOR TOWN CENTER PD PRELIMINARY UTILITY DEMAND REPORT AND TOWN CENTER PD AMENDMENT PRELIMINARY UTILITY DEMAND REPORT SUPPLEMENT. ADDITIONAL SYSTEM MODELING WILL BE REQUIRED TO CONFIRM THE EXTENT OF OFFSITE UTILITY UPGRADES REQUIRED.
  3. ALL UTILITIES SHALL BE DESIGNED AND CONSTRUCTED IN ACCORDANCE WITH SUPERIOR METROPOLITAN DISTRICT #1 STANDARDS.
  4. DESIGN FOR PIPED IRRIGATION LATERALS MUST BE APPROVED BY THE SOUTH BOULDER AND COAL CREEK IRRIGATION DITCH COMPANY AND BOULDER COUNTY OPEN SPACE.

**REUSE WATER STORAGE NOTE:**  
PROVIDE 220,000 GALLONS REUSE WATER STORAGE-OFFSITE IN LOCATION TO BE DETERMINED

**LEGEND:**

— W — W — W —	PROPOSED WATER LINE
— RW — RW — RW —	PROPOSED RAW WATER LINE
— S — S — S —	PROPOSED STORM SEWER
— IR — IR — IR —	PROPOSED IRRIGATION
— SS — SS — SS —	PROPOSED SANITARY SEWER
— W — W — W —	EXISTING WATER LINE
— RW — RW — RW —	EXISTING RAW WATER LINE
— ST — ST — ST —	EXISTING STORM SEWER
— IR — IR — IR —	EXISTING IRRIGATION
— SS — SS — SS —	EXISTING SANITARY SEWER
←	DIRECTION OF FLOW OF GRAVITY UTILITY

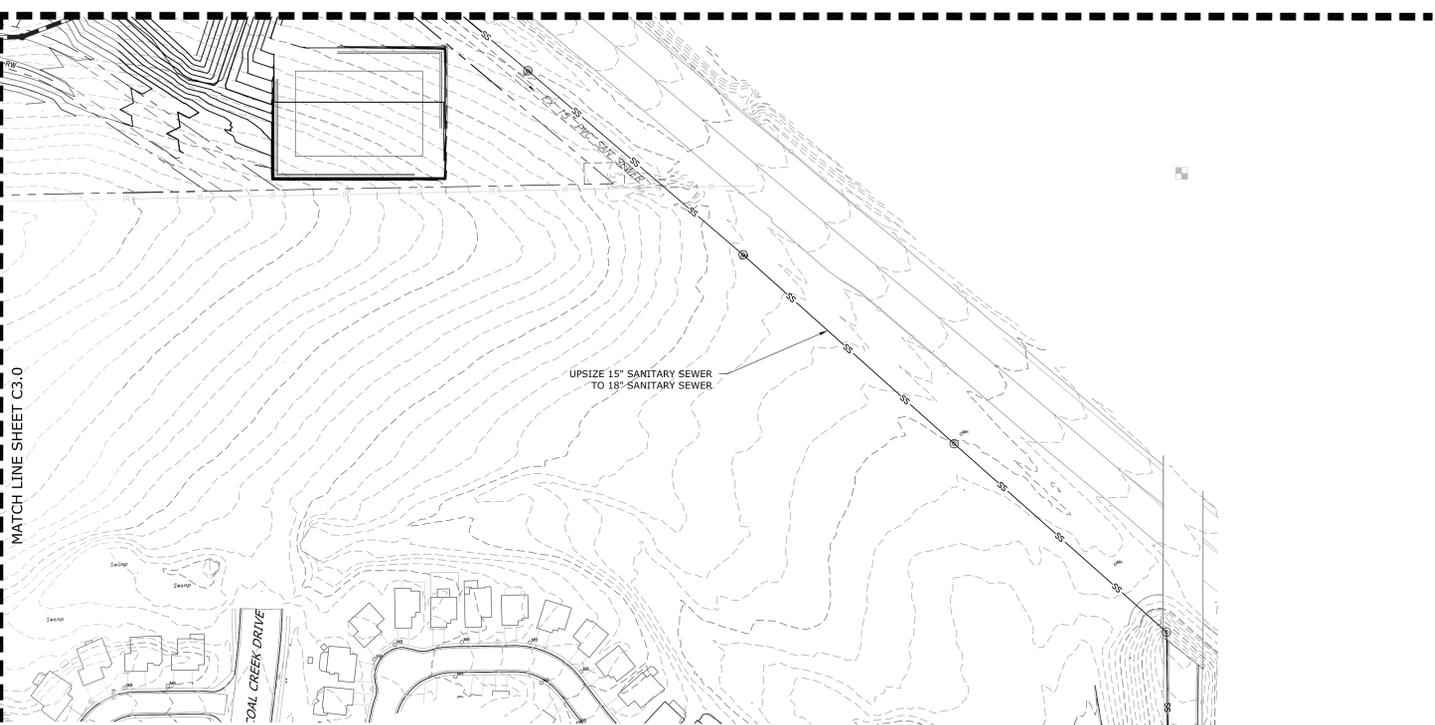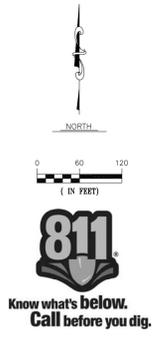

**Exhibit B**  
**from**  
**Town of Superior**  
**Ordinance No. 0-6**  
**Series 2013**

**EXHIBIT B**

**PROJECT IMPLEMENTATION – RIGHTS AND OBLIGATIONS**  
 PD AMENDMENT sheet PI.0

1. **No Oversized Facilities.** Developer shall not be required to construct any oversized facilities for any property west of McCaslin Boulevard. Oversized facilities means any Public Improvement required by the Town to be larger than that required to serve the Town Center.
2. **Town Approval.** Any time Developer or any Successor Developer is required to submit to the Town any Public Improvements to the Town for conditional or final acceptance of such Public Improvements, the Town will administratively approve or disapprove such Public Improvements, as a ministerial act, without approval of the Planning Commission or the Town Board being required.
3. **Coal Creek Drive Access.** The Town established the importance of connecting the Project to the existing neighborhoods to the south and identified the general location of the connection on the southeast corner of the Property (the "Coal Creek Drive Access") for access from the Town Center to Coal Creek Drive. The Town will not impose the requirement that Developer provide access to Coal Creek Drive unless the Town acquires the Coal Creek Drive Access for such access. Developer will advance to the Town the costs incurred by the Town in acquiring the Coal Creek Drive Access. In addition to the costs of land acquisition, Developer will be responsible for the cost of the design and construction of the improvements for such access, and all such costs shall be reimbursable pursuant to a reimbursement agreement with the Town that will be funded from future development of such off-site (intervening) property.
4. **Marshall Road Structure.** Developer will use commercially reasonable efforts to obtain all approvals and permits for a structure to carry Marshall Road over Coal Creek in the approximate location depicted herein. The Town shall cooperate with Developer in supporting such efforts to obtain the approvals and permits as Developer may from time to time reasonably request provided that Developer shall pay all costs and expenses incurred in such approval and permitting process and the construction of the structure, which construction shall not be required until all approvals and permits are obtained and then only in connection with the approval of a future FDP. If Developer is unable to obtain all approvals and permits, Developer will cooperate with the Town in implementing alternative traffic mitigation measures if necessary to achieve acceptable levels of service on adjacent roads, but the Town will not fail to approve any FDP solely because the Developer is unable to obtain all such approvals and permits.
5. **Lift Station.** The Town will use commercially reasonable efforts to obtain all approvals and permits for a sanitary sewer lift station (the "Lift Station") in the approximate location of the Tract C Lift Station depicted herein. The Lift Station will be used in providing sewer service to the Project and other portions of the Town. Developer shall cooperate with the Town in supporting such efforts to obtain the approvals and permits as the Town may from time to time reasonably request provided that the Town shall pay all costs and expenses incurred in such approval and permitting process.

9

8/20/2013  
 C:\USERS\PHYLISHA\PPDATA\LOCAL\MICROSOFT\WINDOWS\TEMPORARY INTERNET  
 FILES\CONTENT.OUTLOOK\PTDHL1\Q8\TOWN CENTER PDF AMEND-6.DOC

6. **Special Districts.** The Town acknowledges that Developer may form one or more Districts for the purpose of providing facilities or services to the Property, either independently or as Developer's designee or assignee under this Plan. The Districts may facilitate financing, construction, and maintenance of the public infrastructure improvements and other public facilities of the Project for which Developer are or may become obligated under the terms in this Plan, including construction of streets, parks, water lines, sanitary sewer lines, storm drainage facilities, and other utilities and Public Improvements serving the Property. The Town will not unreasonably withhold its approval of the service plan for any new such Districts or for any subsequent proceedings to consolidate the Districts. Further, the Town agrees that such Districts may exercise any and all powers and functions permitted by law in accordance with their service plans, including the provision of facilities and services to the Property. ]

7. **Vested Rights Created.** The PD Plan constitutes a site specific development plan as defined in C.R.S. § 24-68-101, *et seq.*, and Chapter 16 of the Town Code, and shall create vested property rights for five (5) years from the effective date of approval of the PD Plan, which vested property rights may be extended pursuant to Section 8. The vested property rights include the rights identified below:

- (a) The right to Develop, plan and engage in land uses within the Property in the order as set forth in the Town Center Plat and the PD Plan and the B-O Zone District for the B-O Property, if applicable, and upon approval by the Town, any Final Development Plan or rezoning, including the uses, density and intensity of use.
- (b) The right to have the PD Plan and existing zoning and approved rezoning to remain valid for the term of the vested property rights established by this PD Plan.
- (c) The right to apply for and, upon compliance with the terms and conditions of the PD Plan and any Final Development Plan and any terms of the Town Code or other applicable regulations adopted by the Town or Superior Metropolitan District No. 1, as amended, to receive grading permits, building permits, water taps, sewer taps, certificates of occupancy, and other permits necessary for Development, construction and occupancy of improvements within the Project.

8. **Extension of Vested Property Rights.** In recognition of the benefits the Town will derive from development of the Project, the size of the development contemplated under this Agreement, the substantial investment and time required to complete the development of the Project and related infrastructure and public facilities, the anticipated phased development of the Project over an extended period under current market conditions, and the possible impact of economic cycles and varying market conditions during the course of Development that might further extend the build-out period, the vested property rights contemplated by this Section 8 shall be extended for an additional fifteen (15) years if Developer completes the Public Improvements for Phase One within five (5) years from the effective date of approval of the PD Plan. Such Public Improvements shall be deemed complete when all of the Public Improvements required by the Final Development Plan for Phase One have been conditionally accepted by the Town in accordance with the terms of this PD Plan. If the Town determines that the Public Improvements for the Phase One are not complete within such 5-year period, the Town shall provide at least one hundred twenty (120) days prior written notice to Developer,

10

8/20/2013  
 C:\USERS\PHYLISHA\PPDATA\LOCAL\MICROSOFT\WINDOWS\TEMPORARY INTERNET  
 FILES\CONTENT.OUTLOOK\PTDHL1\Q8\TOWN CENTER PDF AMEND-6.DOC

during which time Developer may complete such Public Improvements; provided that, if such Public Improvements are completed within such one hundred twenty (120) days, the extension shall be granted.

9. **Final Development Plan for Phase One.** The Town agrees to present the Final Development Plan ("FDP") for Phase One to the Board of Trustees within ninety (90) days of receipt of a complete FDP application, as determined by the Town under the Town Code. Should the Board of Trustees fail to act on the FDP for Phase One within ninety (90) days of the opening of the public hearing on the FDP for Phase One, upon the 91<sup>st</sup> day, the five-year period established in Section 8 hereof shall begin to be tolled, and shall continue to be tolled until the approval of the FDP for Phase One, if the FDP for Phase One is approved by the Board of Trustees.

10. **Site Specific Development Plans.** Each subdivision plat, Final Development Plan and application for rezoning of the Property that Developer or any Successor Developer submits to the Town subsequent to the effective date of approval of the PD Plan will be eligible for vested property rights for the remaining amount of the vested rights term established in this Plan.

11. **No Obligation to Develop.** Notwithstanding anything to the contrary in this PD Plan, Developer will have no obligation to Develop all or any portion of the Project and will have no liability under this Plan to the Town or to any other party for its failure to develop all or any part of the Town Center unless provided for in a Final Development Plan or any other agreement executed by the Town and Developer and then only to the extent and with respect to the applicable property that is subject to the Final Development Plan or other any other agreement.

12. **Site Specific Development Plan.** Pursuant to Section 16-12-80(b), on the effective date of approval of the PD Plan, this PD Plan has been approved by the Town Board and is a site specific development plan vesting property rights in Developer. By approving this PD Plan, the Town acknowledges that all of the terms and conditions for the creation of the vested property rights described in Section 7 hereof (including the requirements for all of the documents referred to in Section 16-12-50(a) of the Town Code) have been satisfied, subject to any requirements in the Town Code for publication.

13. **School Impact Fees.** Developer shall dedicate a parcel of land in Planning Area 3 consisting of 2.0 net acres in the general location of Block 14 (the "School Site") at such time as the Boulder Valley School District ("BVSD") provides evidence to the Town that BVSD has the funding and capability for the construction of an Early Childhood Education Center on the School Site. The dedication shall be to the Town or BVSD, as directed by the Town. If Developer makes such decision, it shall be in lieu of and in complete satisfaction of any obligation of Developer to pay any school impact fees or any other fees for schools that may otherwise be required under the Town Code. If the foregoing conditions are not satisfied by BVSD and the Town does not make the request for dedication within four (4) years of the effective date of approval of the PD Plan, then Developer shall, in lieu of such dedication of the School Site, pay to the Town a fee of Two Million Dollars (\$2,000,000) in full satisfaction of any land dedication, school impact fees or any other fees or dedications for schools that may otherwise be required under the Town Code. In such event, Developer shall retain the School Site for development in accordance with the PD Plan and make the payment to the Town of the

11

8/20/2013  
 C:\USERS\PHYLISHA\PPDATA\LOCAL\MICROSOFT\WINDOWS\TEMPORARY INTERNET  
 FILES\CONTENT.OUTLOOK\PTDHL1\Q8\TOWN CENTER PDF AMEND-6.DOC

Two Million Dollars (\$2,000,000) at the time the Final Development Plan that contains the School Site is approved by the Town.

14. **Intergovernmental Agreement.** Section 3(b) of the First Amendment to Intergovernmental Agreement (the "First Amendment") between the Town and the City of Louisville requires a certain minimum number of square feet of retail, sales tax-generating development occur on portions of the Property before certificates of occupancy are granted for a certain number of residential dwelling units within portion of the Property. To the extent such provisions are enforceable, Developer shall be bound by such provisions of the First Amendment. The sole remedy available to the Town for noncompliance with such provisions will be withholding the issuance of certificates of occupancy for residential dwelling units until the minimum standards are satisfied in accordance with Section 3(b) of the First Amendment.

12

8/20/2013  
 C:\USERS\PHYLISHA\PPDATA\LOCAL\MICROSOFT\WINDOWS\TEMPORARY INTERNET  
 FILES\CONTENT.OUTLOOK\PTDHL1\Q8\TOWN CENTER PDF AMEND-6.DOC

RC SUPERIOR  
 12275 El Camino Real  
 Suite 100  
 San Diego, CA 92130

**Vested Rights:**  
 This Plan constitutes a site specific development plan as defined in Section 24-68-101, *et seq.*, C.R.S., and Chapter 16 of the Superior Municipal Code, available at the Superior Town Hall, 124 East Coal Creek Drive, Superior, Colorado. This PD incorporates the Design Guidelines Supplement by reference, and such Design Guidelines Supplement shall be considered part of the PD.

**SUPERIOR TOWN CENTER  
 PD AMENDMENT**

**PROJ. NO.** -  
**DRAWN:** AH  
**CHECKED:** PMK  
**APPROVED:** PMK  
**DATE:** OCTOBER 2013  
**SUBMITTALS:**  
 05-07-2013 1ST DRAFT  
 05-09-2013 PARTIAL RE-SUBMITTAL OF 1ST DRAFT  
 05-15-2013 FINAL SUBMITTAL  
 06-04-2013 CS1.0  
 06-24-2013 ALTERNATIVE 2  
 07-17-2013 GENERAL REVISIONS  
 07-24-2013 GENERAL REVISIONS  
 08-09-2013 GENERAL REVISIONS  
 08-15-2013 GENERAL REVISIONS  
 08-23-2013 FINAL REVISIONS  
 08-28-2013 GENERAL REVISIONS  
 09-13-2013 CS1.0  
 09-27-2013 GENERAL REVISIONS  
 10-09-2013 GENERAL REVISIONS  
 10-16-2013 CS1.0  
 10-23-2013 GENERAL REVISIONS  
 10-29-2013 GENERAL REVISIONS

**SHEET TITLE:**  
**PROJECT IMPLEMENTATION RIGHTS & OBLIGATIONS**

**SCALE:**  
**SHEET NUMBER**

**PI 1.0**

**Vested Rights:**  
This Plan constitutes a site specific development plan as defined in Section 24-68-101, et, seq., C.R.S., and Chapter 16 of the Superior Municipal Code, available at the Superior Town Hall, 124 East Coal Creek Drive, Superior, Colorado. This PD incorporates the Design Guidelines Supplement by reference, and such Design Guidelines Supplement shall be considered part of the PD.

**SUPERIOR TOWN CENTER  
PD AMENDMENT**


PROJ. NO.  
DRAWN: CAI  
CHECKED: JAB  
APPROVED: JAB  
DATE: OCTOBER 2013  
SUBMITTALS:  
05-07-2013 1ST DRAFT  
05-09-2013 PARTIAL RE-SUBMITTAL OF 1ST DRAFT  
05-15-2013 FINAL SUBMITTAL  
06-04-2013 CS1.0  
06-24-2013 ALTERNATIVE 2  
07-17-2013 GENERAL REVISIONS  
07-24-2013 GENERAL REVISIONS  
08-09-2013 GENERAL REVISIONS  
08-15-2013 GENERAL REVISIONS  
08-23-2013 FINAL REVISIONS  
08-28-2013 GENERAL REVISIONS  
09-13-2013 CS1.0  
09-27-2013 GENERAL REVISIONS  
10-09-2013 GENERAL REVISIONS  
10-23-2013 GENERAL REVISIONS  
10-29-2013 GENERAL REVISIONS

SHEET TITLE:

**PHASE 1  
FDP  
IMPROVEMENTS**

SCALE: 1"=120'  
SHEET NUMBER

**PI 2.1**

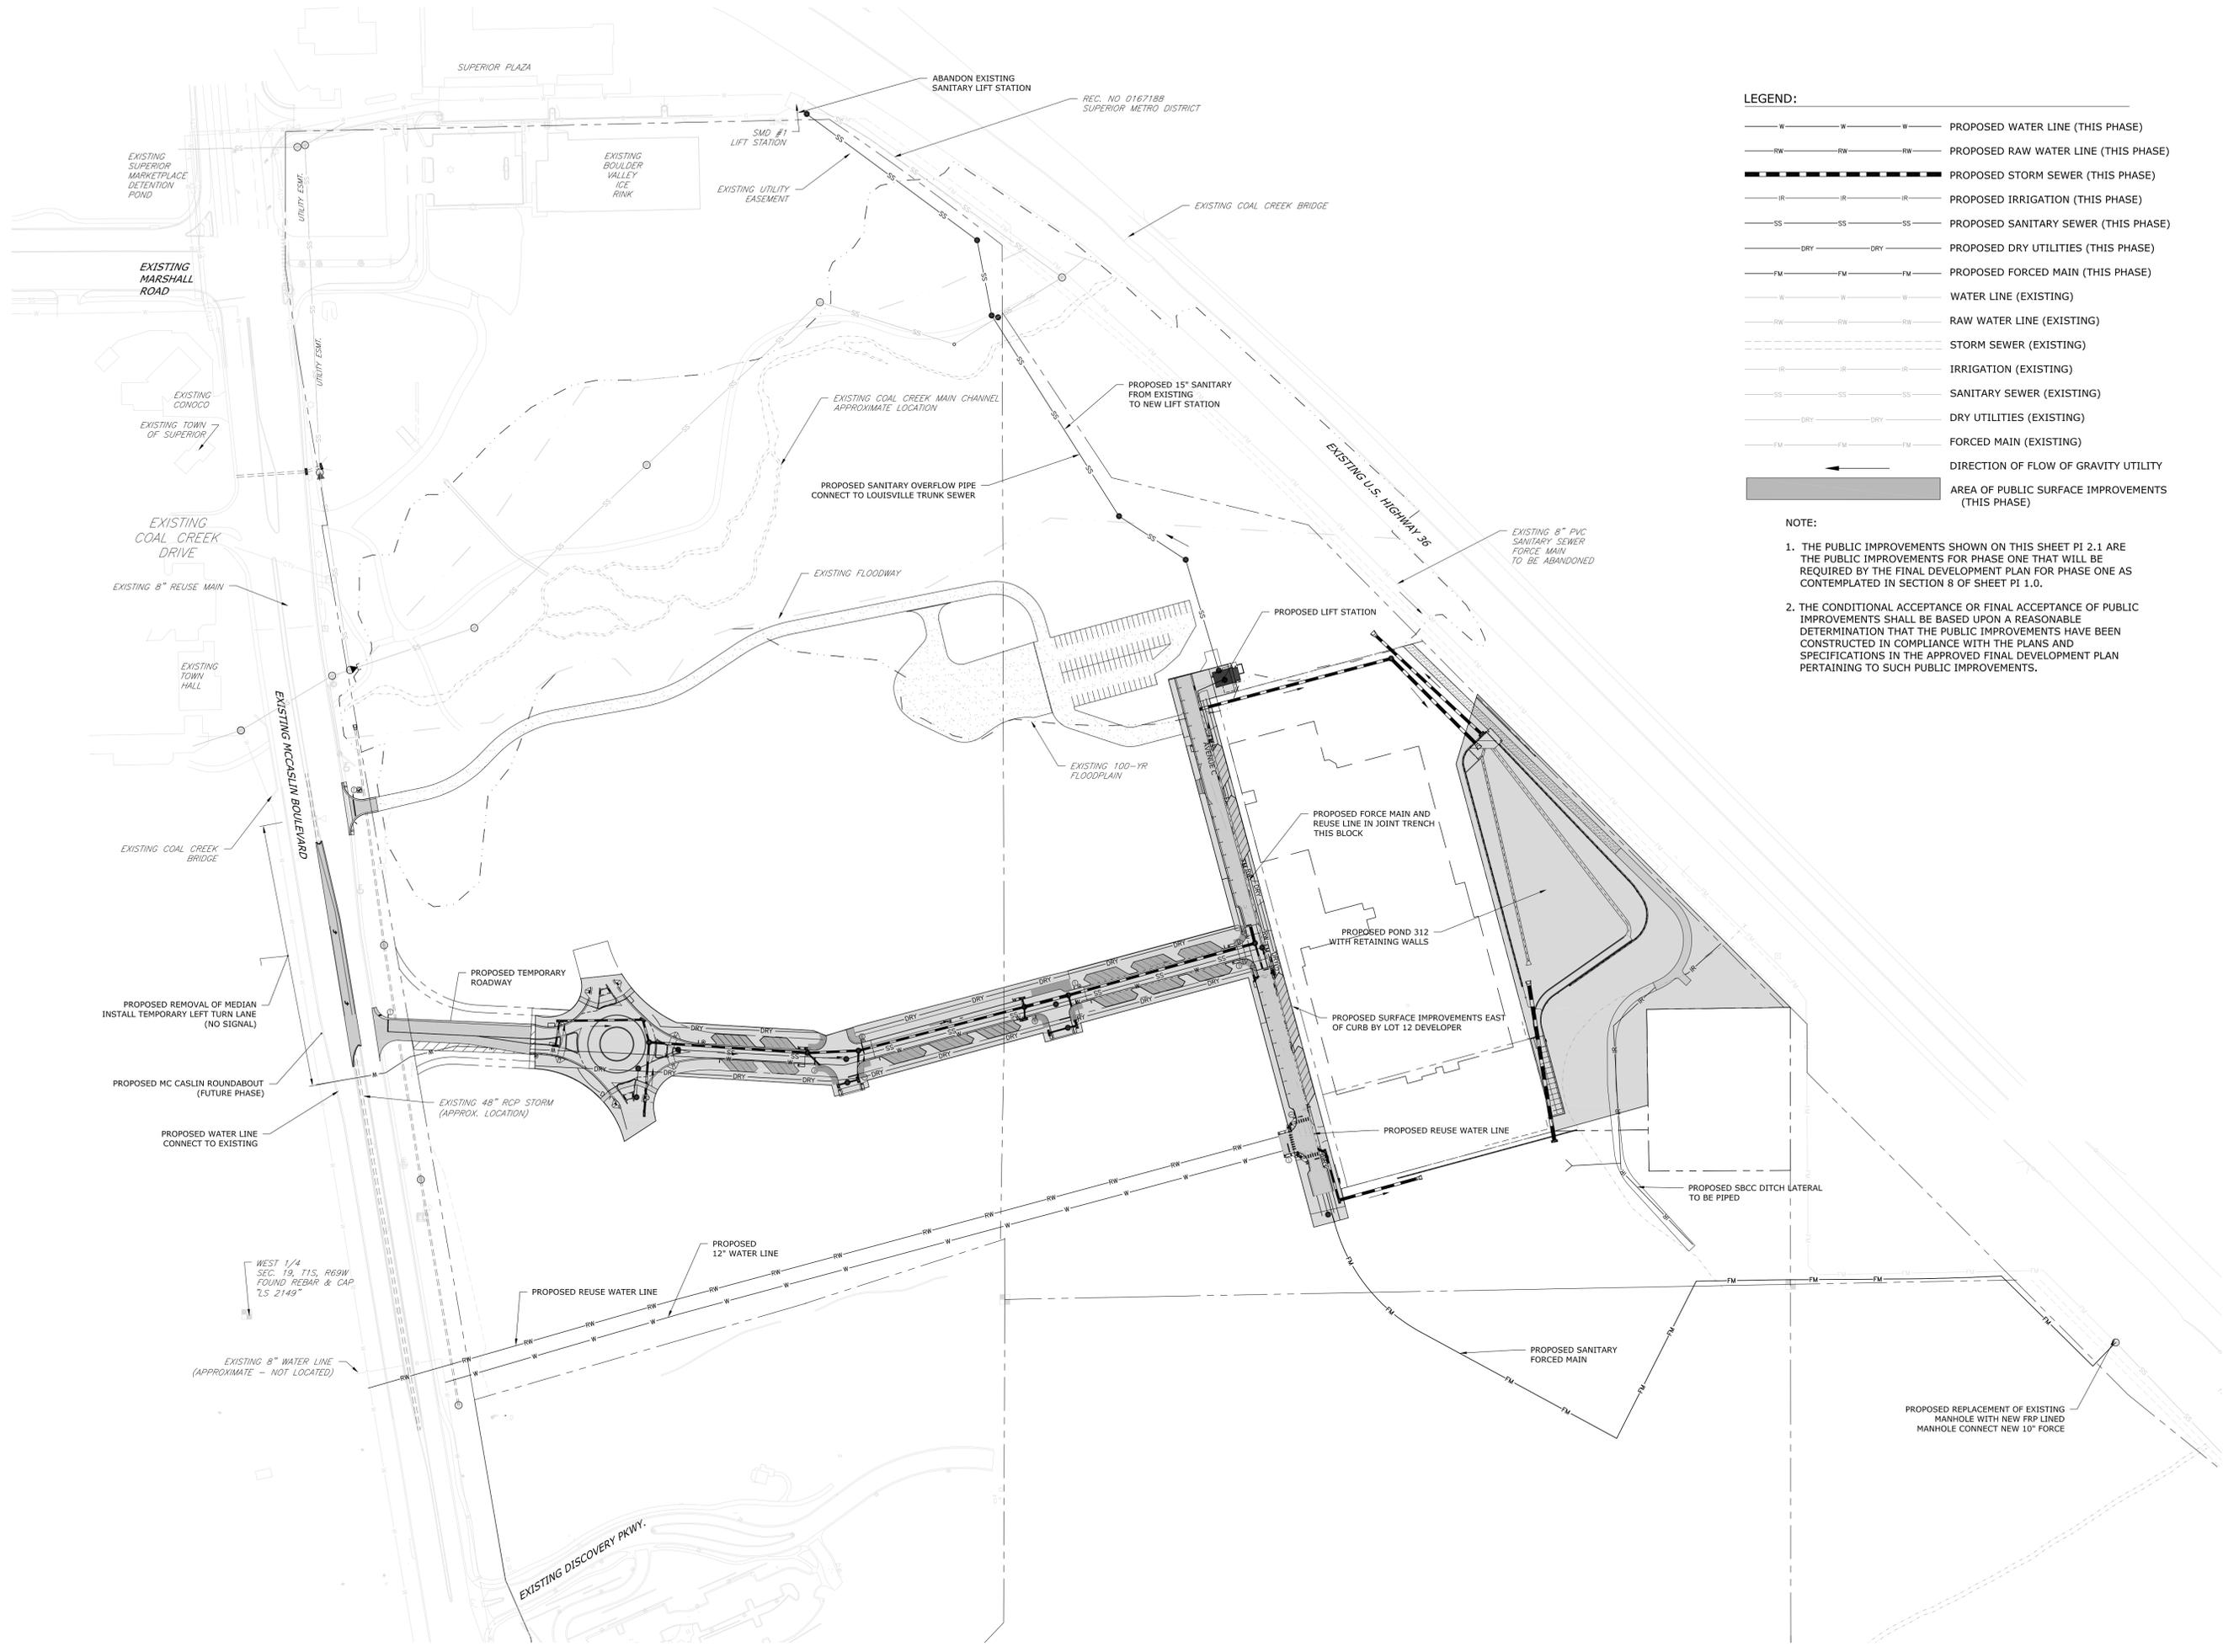

**LEGEND:**

- W — W — W — PROPOSED WATER LINE (THIS PHASE)
- RW — RW — RW — PROPOSED RAW WATER LINE (THIS PHASE)
- SS — SS — SS — PROPOSED STORM SEWER (THIS PHASE)
- IR — IR — IR — PROPOSED IRRIGATION (THIS PHASE)
- SS — SS — SS — PROPOSED SANITARY SEWER (THIS PHASE)
- DRY — DRY — DRY — PROPOSED DRY UTILITIES (THIS PHASE)
- FM — FM — FM — PROPOSED FORCED MAIN (THIS PHASE)
- W — W — W — WATER LINE (EXISTING)
- RW — RW — RW — RAW WATER LINE (EXISTING)
- SS — SS — SS — STORM SEWER (EXISTING)
- IR — IR — IR — IRRIGATION (EXISTING)
- SS — SS — SS — SANITARY SEWER (EXISTING)
- DRY — DRY — DRY — DRY UTILITIES (EXISTING)
- FM — FM — FM — FORCED MAIN (EXISTING)
- ← DIRECTION OF FLOW OF GRAVITY UTILITY
- ▨ AREA OF PUBLIC SURFACE IMPROVEMENTS (THIS PHASE)

**NOTE:**

1. THE PUBLIC IMPROVEMENTS SHOWN ON THIS SHEET PI 2.1 ARE THE PUBLIC IMPROVEMENTS FOR PHASE ONE THAT WILL BE REQUIRED BY THE FINAL DEVELOPMENT PLAN FOR PHASE ONE AS CONTEMPLATED IN SECTION 8 OF SHEET PI 1.0.
2. THE CONDITIONAL ACCEPTANCE OR FINAL ACCEPTANCE OF PUBLIC IMPROVEMENTS SHALL BE BASED UPON A REASONABLE DETERMINATION THAT THE PUBLIC IMPROVEMENTS HAVE BEEN CONSTRUCTED IN COMPLIANCE WITH THE PLANS AND SPECIFICATIONS IN THE APPROVED FINAL DEVELOPMENT PLAN PERTAINING TO SUCH PUBLIC IMPROVEMENTS.


**Vested Rights:**  
This Plan constitutes a site specific development plan as defined in Section 24-68-101, et, seq., C.R.S., and Chapter 16 of the Superior Municipal Code, available at the Superior Town Hall, 124 East Coal Creek Drive, Superior, Colorado. This PD incorporates the Design Guidelines Supplement by reference, and such Design Guidelines Supplement shall be considered part of the PD.

**SUPERIOR TOWN CENTER  
PD AMENDMENT**

PROJ. NO.  
DRAWN: CAI  
CHECKED: JAB  
APPROVED: JAB  
DATE: OCTOBER 2013  
SUBMITTALS:  
05-07-2013 1ST DRAFT  
05-09-2013 PARTIAL RE-SUBMITTAL OF 1ST DRAFT  
05-15-2013 FINAL SUBMITTAL  
06-04-2013 CS1.0  
06-24-2013 ALTERNATIVE 2  
07-17-2013 GENERAL REVISIONS  
07-24-2013 GENERAL REVISIONS  
08-09-2013 GENERAL REVISIONS  
08-15-2013 GENERAL REVISIONS  
08-23-2013 FINAL REVISIONS  
08-28-2013 GENERAL REVISIONS  
09-13-2013 CS1.0  
09-27-2013 GENERAL REVISIONS  
10-09-2013 GENERAL REVISIONS  
10-23-2013 GENERAL REVISIONS  
10-29-2013 GENERAL REVISIONS

SHEET TITLE:  
**CONCEPT PLAN  
FDP-2  
IMPROVEMENTS**


SCALE: 1"=120'  
SHEET NUMBER  
**PI 2.2**

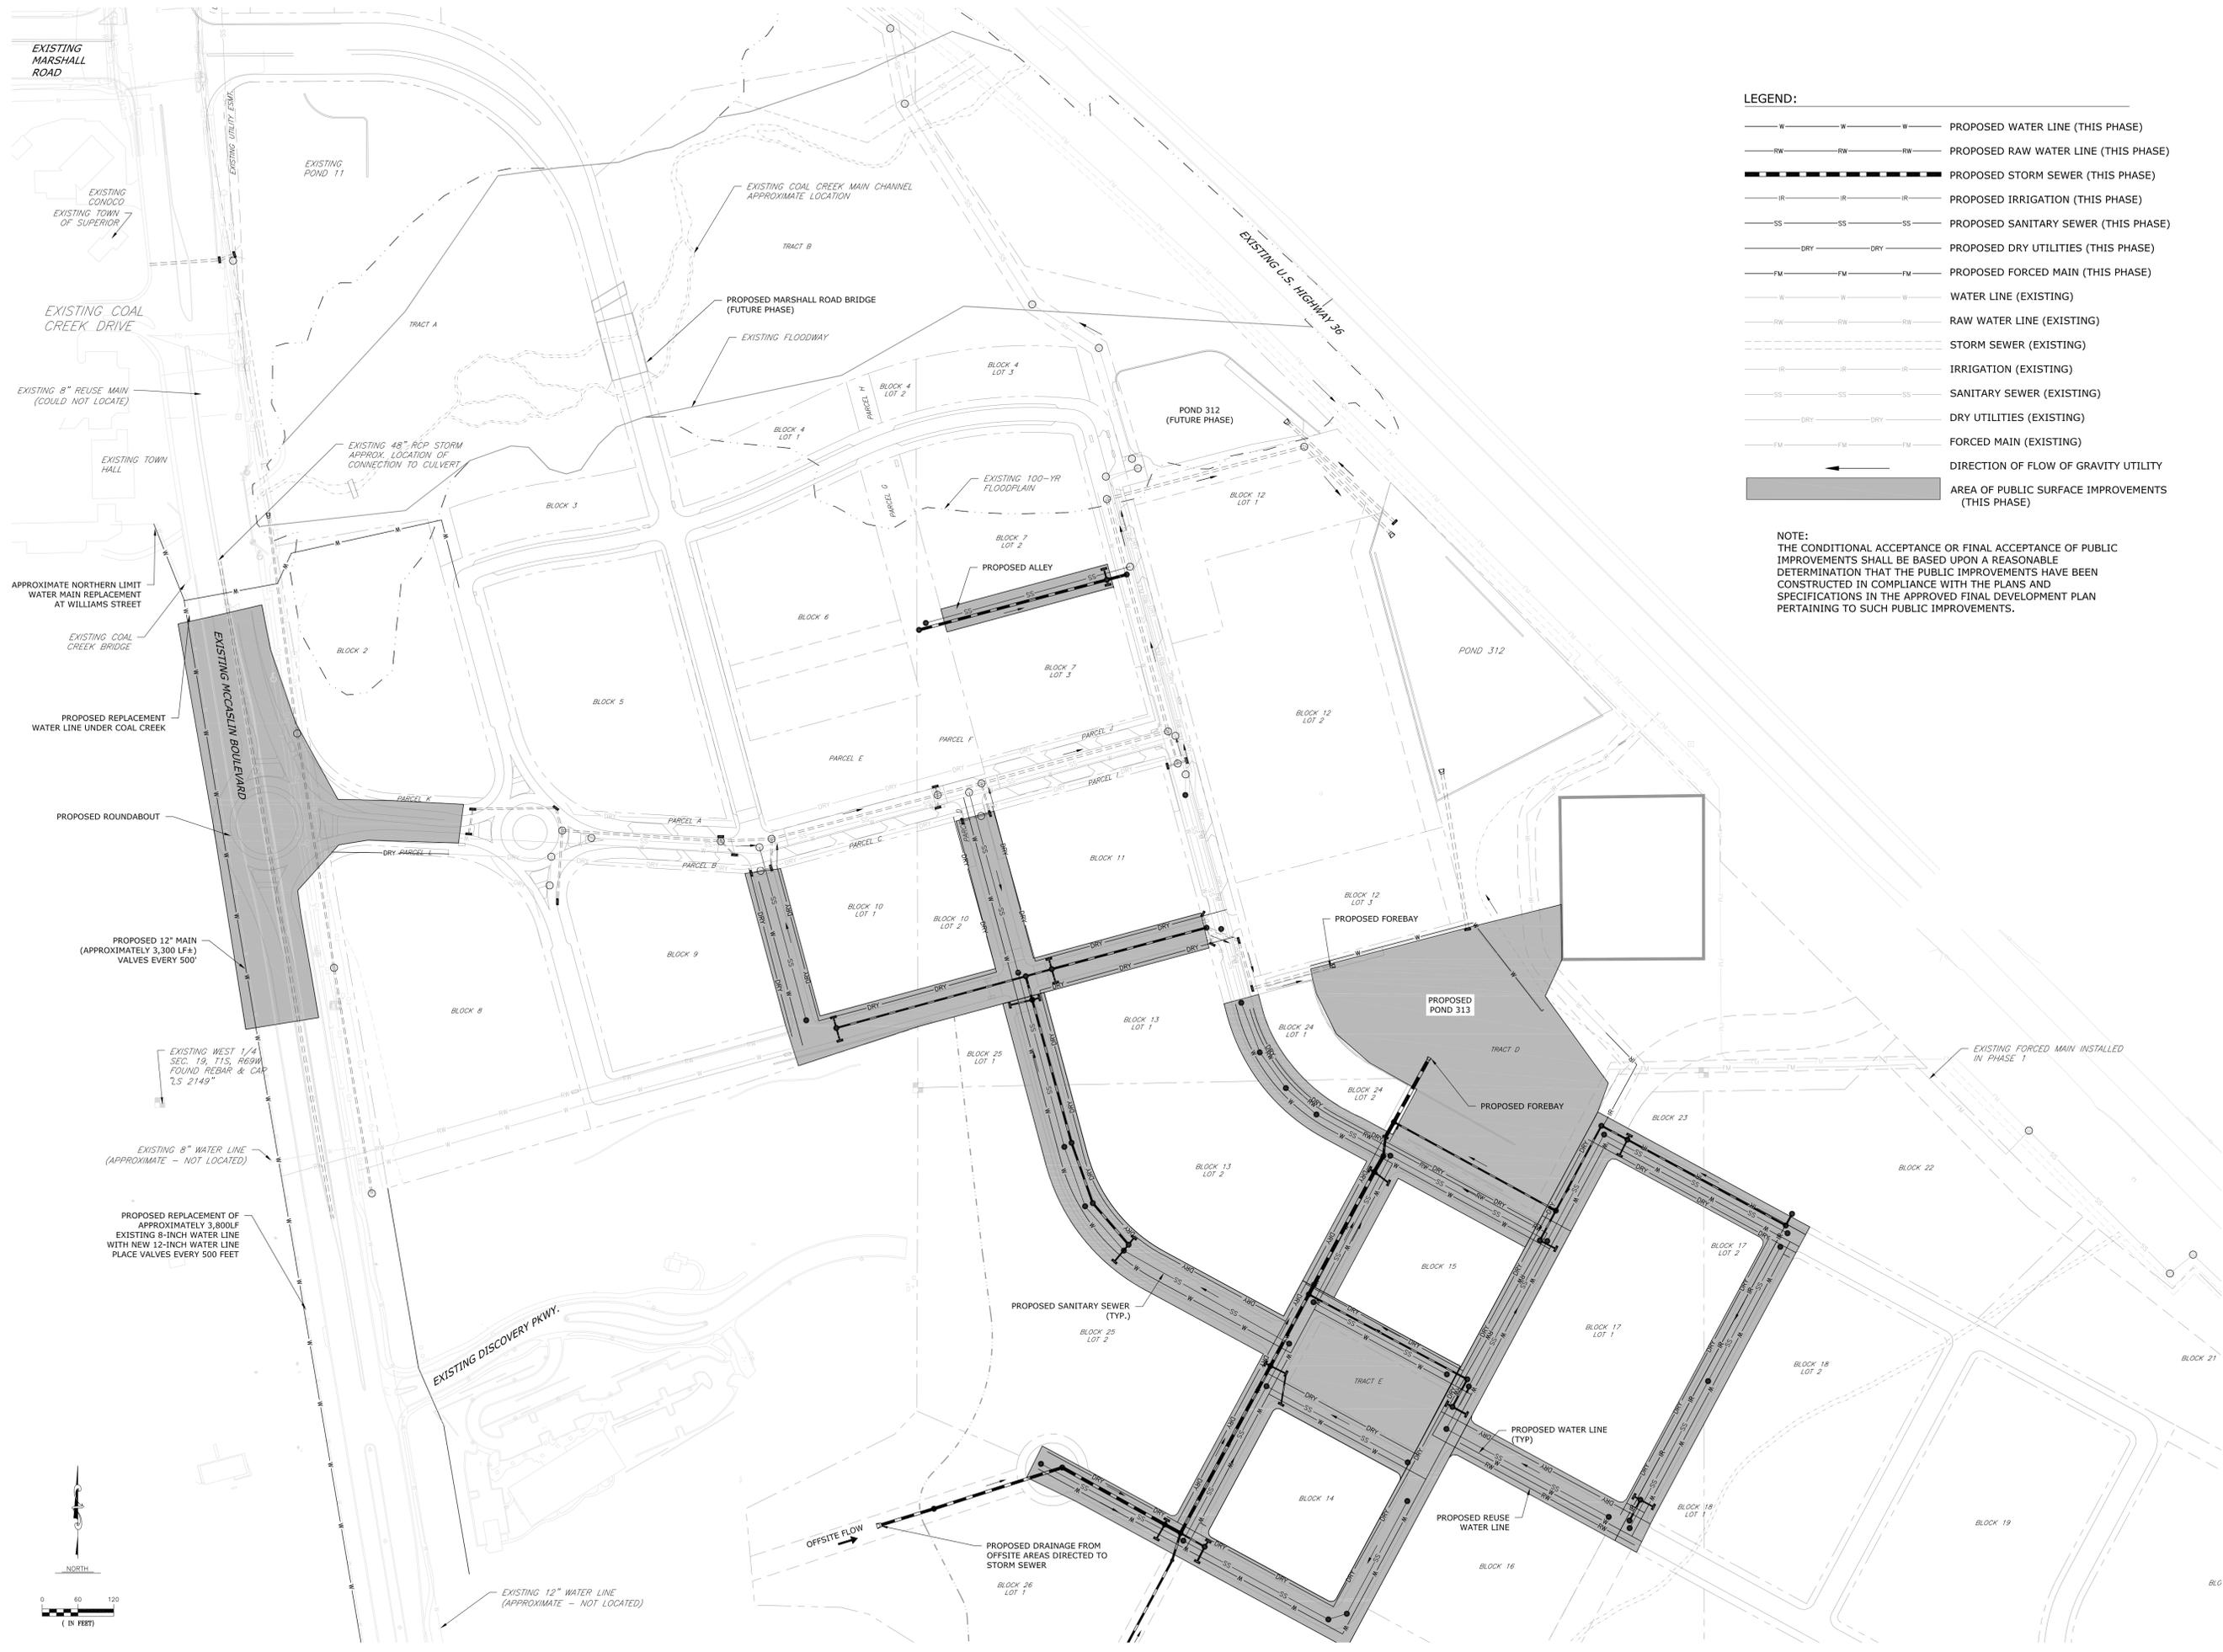

**LEGEND:**

- W — W — W — PROPOSED WATER LINE (THIS PHASE)
- RW — RW — RW — PROPOSED RAW WATER LINE (THIS PHASE)
- SSS — SSS — SSS — PROPOSED STORM SEWER (THIS PHASE)
- IR — IR — IR — PROPOSED IRRIGATION (THIS PHASE)
- SS — SS — SS — PROPOSED SANITARY SEWER (THIS PHASE)
- DRY — DRY — DRY — PROPOSED DRY UTILITIES (THIS PHASE)
- FM — FM — FM — PROPOSED FORCED MAIN (THIS PHASE)
- W — W — W — WATER LINE (EXISTING)
- RW — RW — RW — RAW WATER LINE (EXISTING)
- SSS — SSS — SSS — STORM SEWER (EXISTING)
- IR — IR — IR — IRRIGATION (EXISTING)
- SS — SS — SS — SANITARY SEWER (EXISTING)
- DRY — DRY — DRY — DRY UTILITIES (EXISTING)
- FM — FM — FM — FORCED MAIN (EXISTING)
- ← DIRECTION OF FLOW OF GRAVITY UTILITY
- AREA OF PUBLIC SURFACE IMPROVEMENTS (THIS PHASE)

**NOTE:**  
THE CONDITIONAL ACCEPTANCE OR FINAL ACCEPTANCE OF PUBLIC IMPROVEMENTS SHALL BE BASED UPON A REASONABLE DETERMINATION THAT THE PUBLIC IMPROVEMENTS HAVE BEEN CONSTRUCTED IN COMPLIANCE WITH THE PLANS AND SPECIFICATIONS IN THE APPROVED FINAL DEVELOPMENT PLAN PERTAINING TO SUCH PUBLIC IMPROVEMENTS.

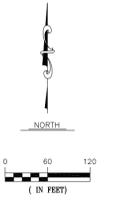



**Vested Rights:**  
This Plan constitutes a site specific development plan as defined in Section 24-68-101, et, seq., C.R.S., and Chapter 16 of the Superior Municipal Code, available at the Superior Town Hall, 124 East Coal Creek Drive, Superior, Colorado. This PD incorporates the Design Guidelines Supplement by reference, and such Design Guidelines Supplement shall be considered part of the PD.

**SUPERIOR TOWN CENTER  
PD AMENDMENT**

PROJ. NO.  
DRAWN: CAI  
CHECKED: JAB  
APPROVED: JAB  
DATE: OCTOBER 2013  
SUBMITTALS:  
05-07-2013 1ST DRAFT  
05-09-2013 PARTIAL RE-SUBMITTAL OF 1ST DRAFT  
05-15-2013 FINAL SUBMITTAL  
06-04-2013 CS1.0  
06-24-2013 ALTERNATIVE 2  
07-17-2013 GENERAL REVISIONS  
07-24-2013 GENERAL REVISIONS  
08-09-2013 GENERAL REVISIONS  
08-15-2013 GENERAL REVISIONS  
08-23-2013 FINAL REVISIONS  
08-28-2013 GENERAL REVISIONS  
09-13-2013 CS1.0  
09-27-2013 GENERAL REVISIONS  
10-09-2013 GENERAL REVISIONS  
10-23-2013 GENERAL REVISIONS  
10-29-2013 GENERAL REVISIONS

SHEET TITLE:  
**CONCEPT PLAN  
FDP-3  
IMPROVEMENTS**

SCALE: 1"=120'  
SHEET NUMBER  
**PI 2.3**

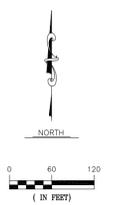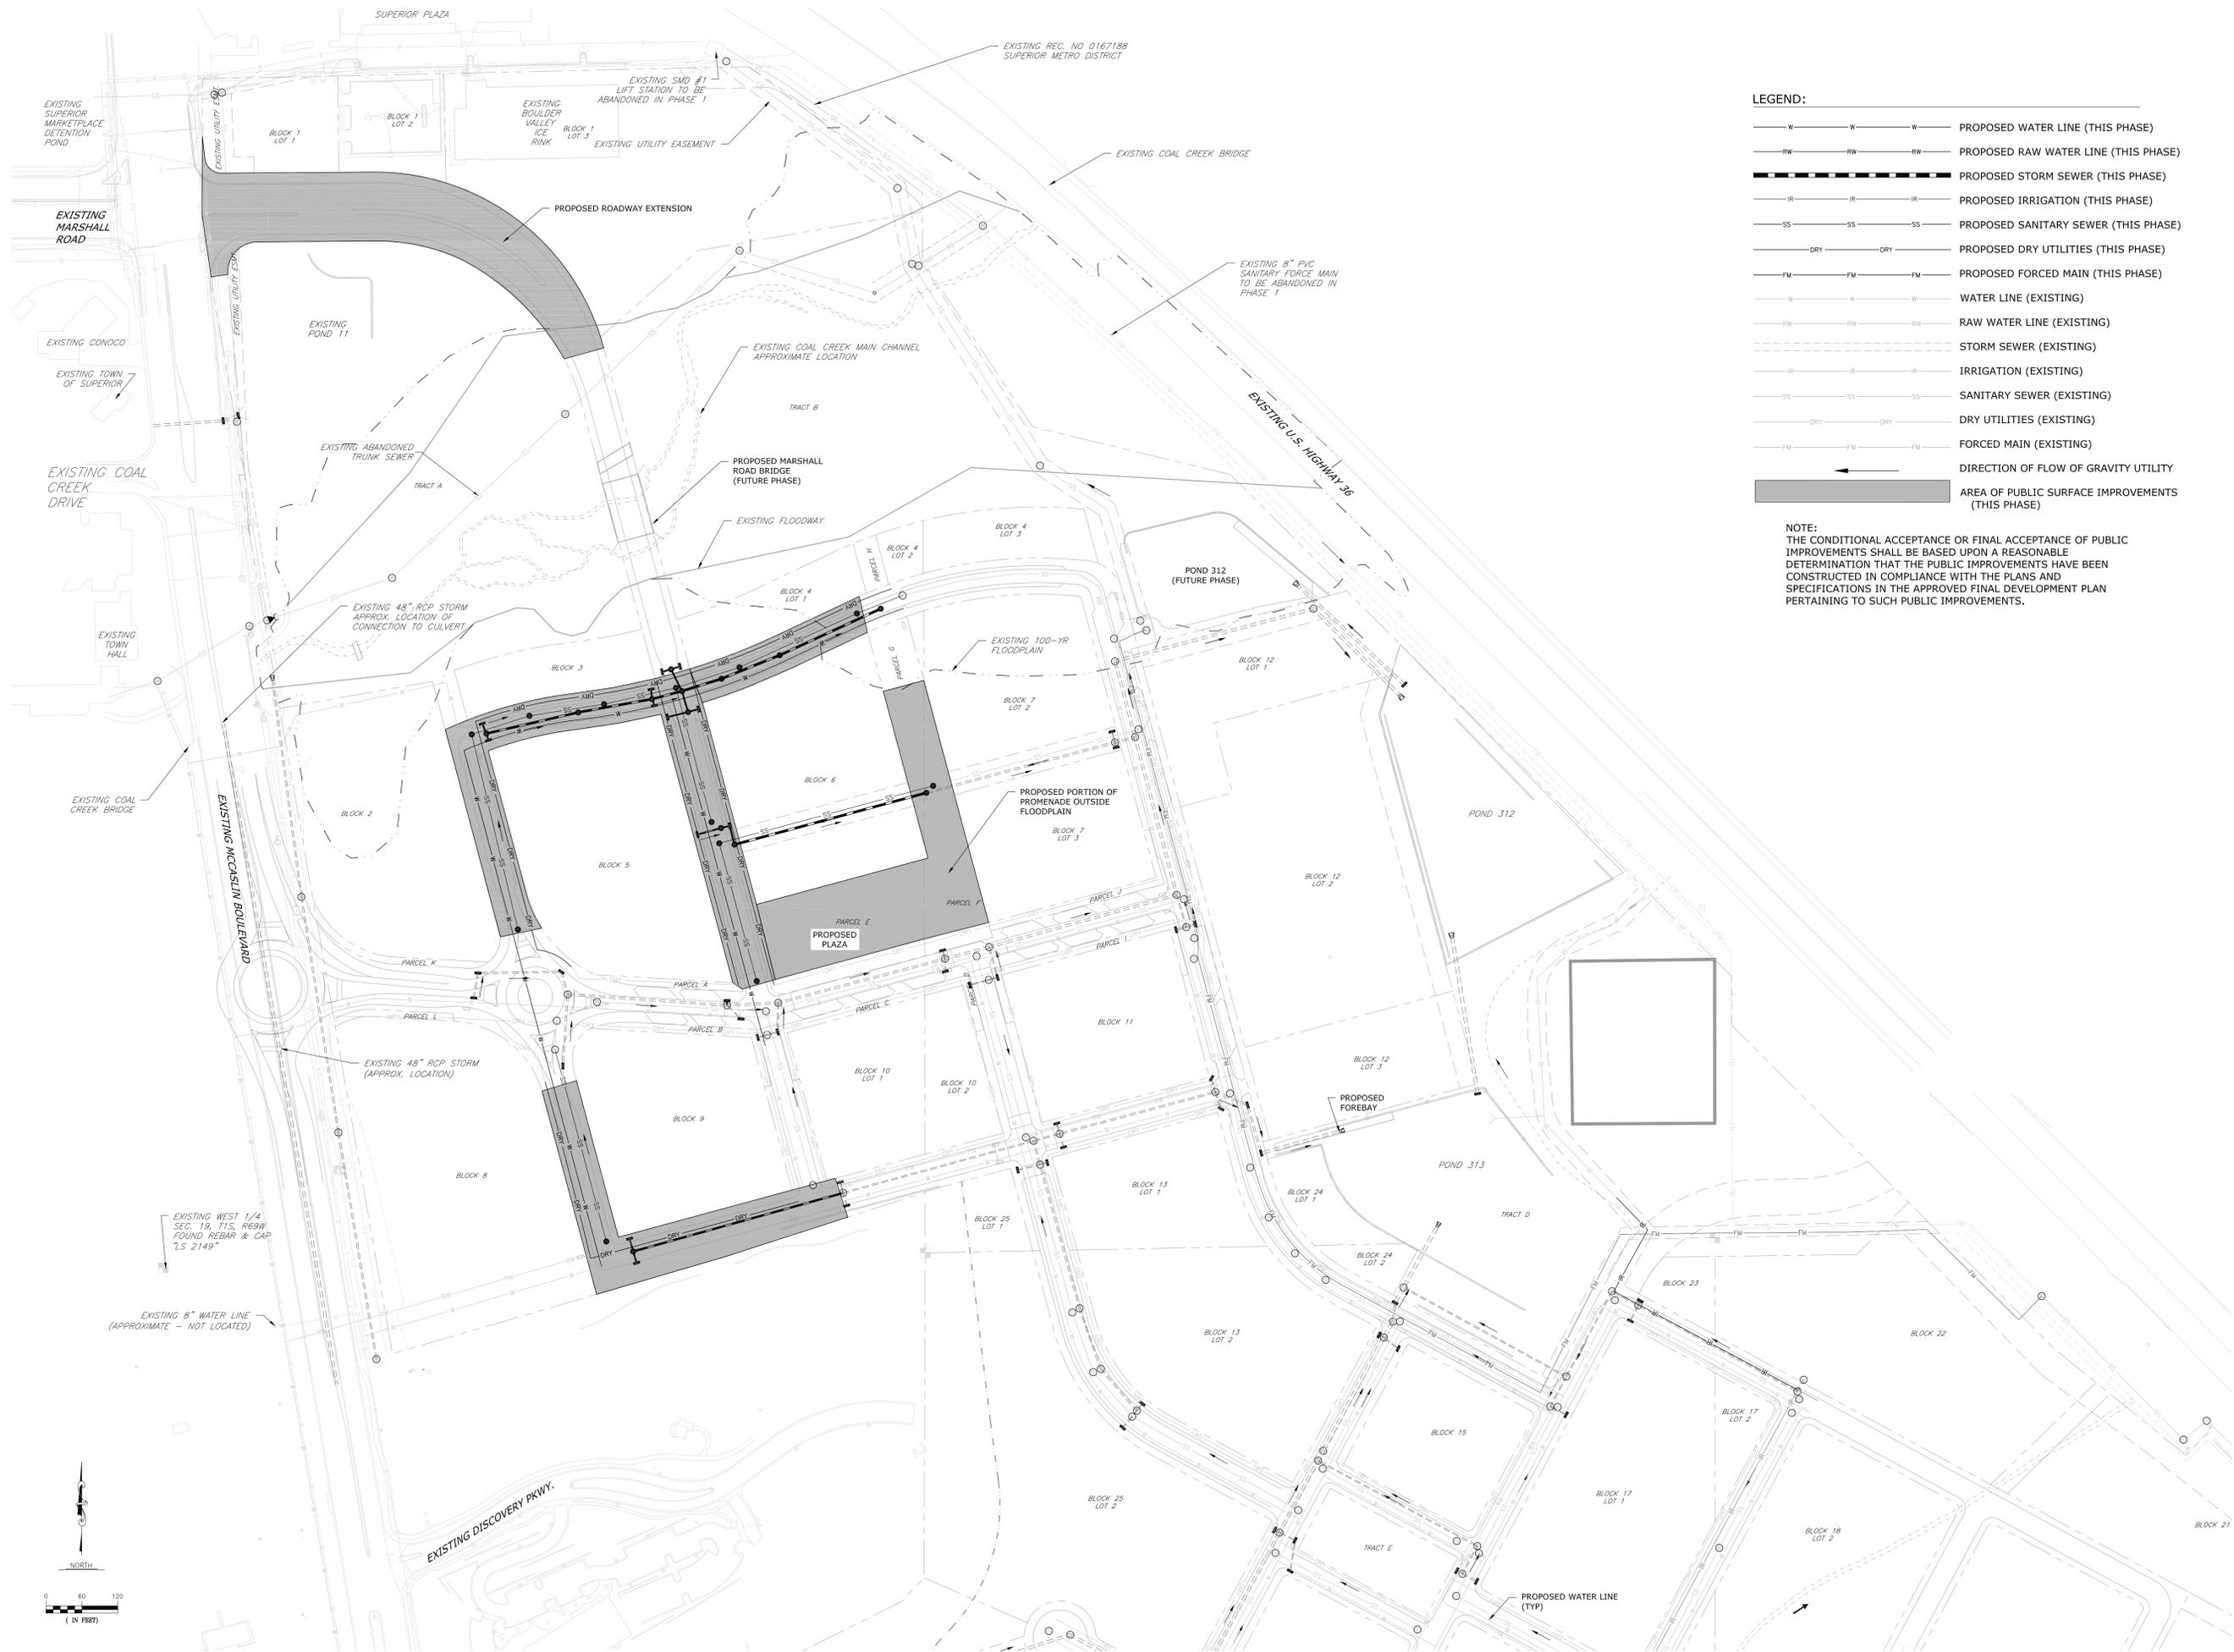

**Vested Rights:**  
This Plan constitutes a site specific development plan as defined in Section 24-68-101, et, seq., C.R.S., and Chapter 16 of the Superior Municipal Code, available at the Superior Town Hall, 124 East Coal Creek Drive, Superior, Colorado. This PD incorporates the Design Guidelines Supplement by reference, and such Design Guidelines Supplement shall be considered part of the PD.

**SUPERIOR TOWN CENTER  
PD AMENDMENT**


PROJ. NO.  
DRAWN: CAI  
CHECKED: JAB  
APPROVED: JAB  
DATE: OCTOBER 2013  
SUBMITTALS:  
05-07-2013 1ST DRAFT  
05-09-2013 PARTIAL RE-SUBMITTAL OF 1ST DRAFT  
05-15-2013 FINAL SUBMITTAL  
06-04-2013 CS1.0  
06-24-2013 ALTERNATIVE 2  
07-17-2013 GENERAL REVISIONS  
07-24-2013 GENERAL REVISIONS  
08-09-2013 GENERAL REVISIONS  
08-15-2013 GENERAL REVISIONS  
08-23-2013 FINAL REVISIONS  
08-28-2013 GENERAL REVISIONS  
09-13-2013 CS1.0  
09-27-2013 GENERAL REVISIONS  
10-09-2013 GENERAL REVISIONS  
10-23-2013 GENERAL REVISIONS  
10-29-2013 GENERAL REVISIONS

SHEET TITLE:  
**CONCEPT PLAN  
FDP-4  
IMPROVEMENTS**  
  
SCALE: 1"=120'  
SHEET NUMBER  
**PI 2.4**

**LEGEND:**

- W — W — W — PROPOSED WATER LINE (THIS PHASE)
- RW — RW — RW — PROPOSED RAW WATER LINE (THIS PHASE)
- SS — SS — SS — PROPOSED SANITARY SEWER (THIS PHASE)
- DRY — DRY — DRY — PROPOSED DRY UTILITIES (THIS PHASE)
- FM — FM — FM — PROPOSED FORCED MAIN (THIS PHASE)
- W — W — W — WATER LINE (EXISTING)
- RW — RW — RW — RAW WATER LINE (EXISTING)
- SS — SS — SS — SANITARY SEWER (EXISTING)
- DRY — DRY — DRY — DRY UTILITIES (EXISTING)
- FM — FM — FM — FORCED MAIN (EXISTING)
- ← DIRECTION OF FLOW OF GRAVITY UTILITY (THIS PHASE)
- ▭ AREA OF PUBLIC SURFACE IMPROVEMENTS (THIS PHASE)

**NOTE:**  
THE CONDITIONAL ACCEPTANCE OR FINAL ACCEPTANCE OF PUBLIC IMPROVEMENTS SHALL BE BASED UPON A REASONABLE DETERMINATION THAT THE PUBLIC IMPROVEMENTS HAVE BEEN CONSTRUCTED IN COMPLIANCE WITH THE PLANS AND SPECIFICATIONS IN THE APPROVED FINAL DEVELOPMENT PLAN PERTAINING TO SUCH PUBLIC IMPROVEMENTS.

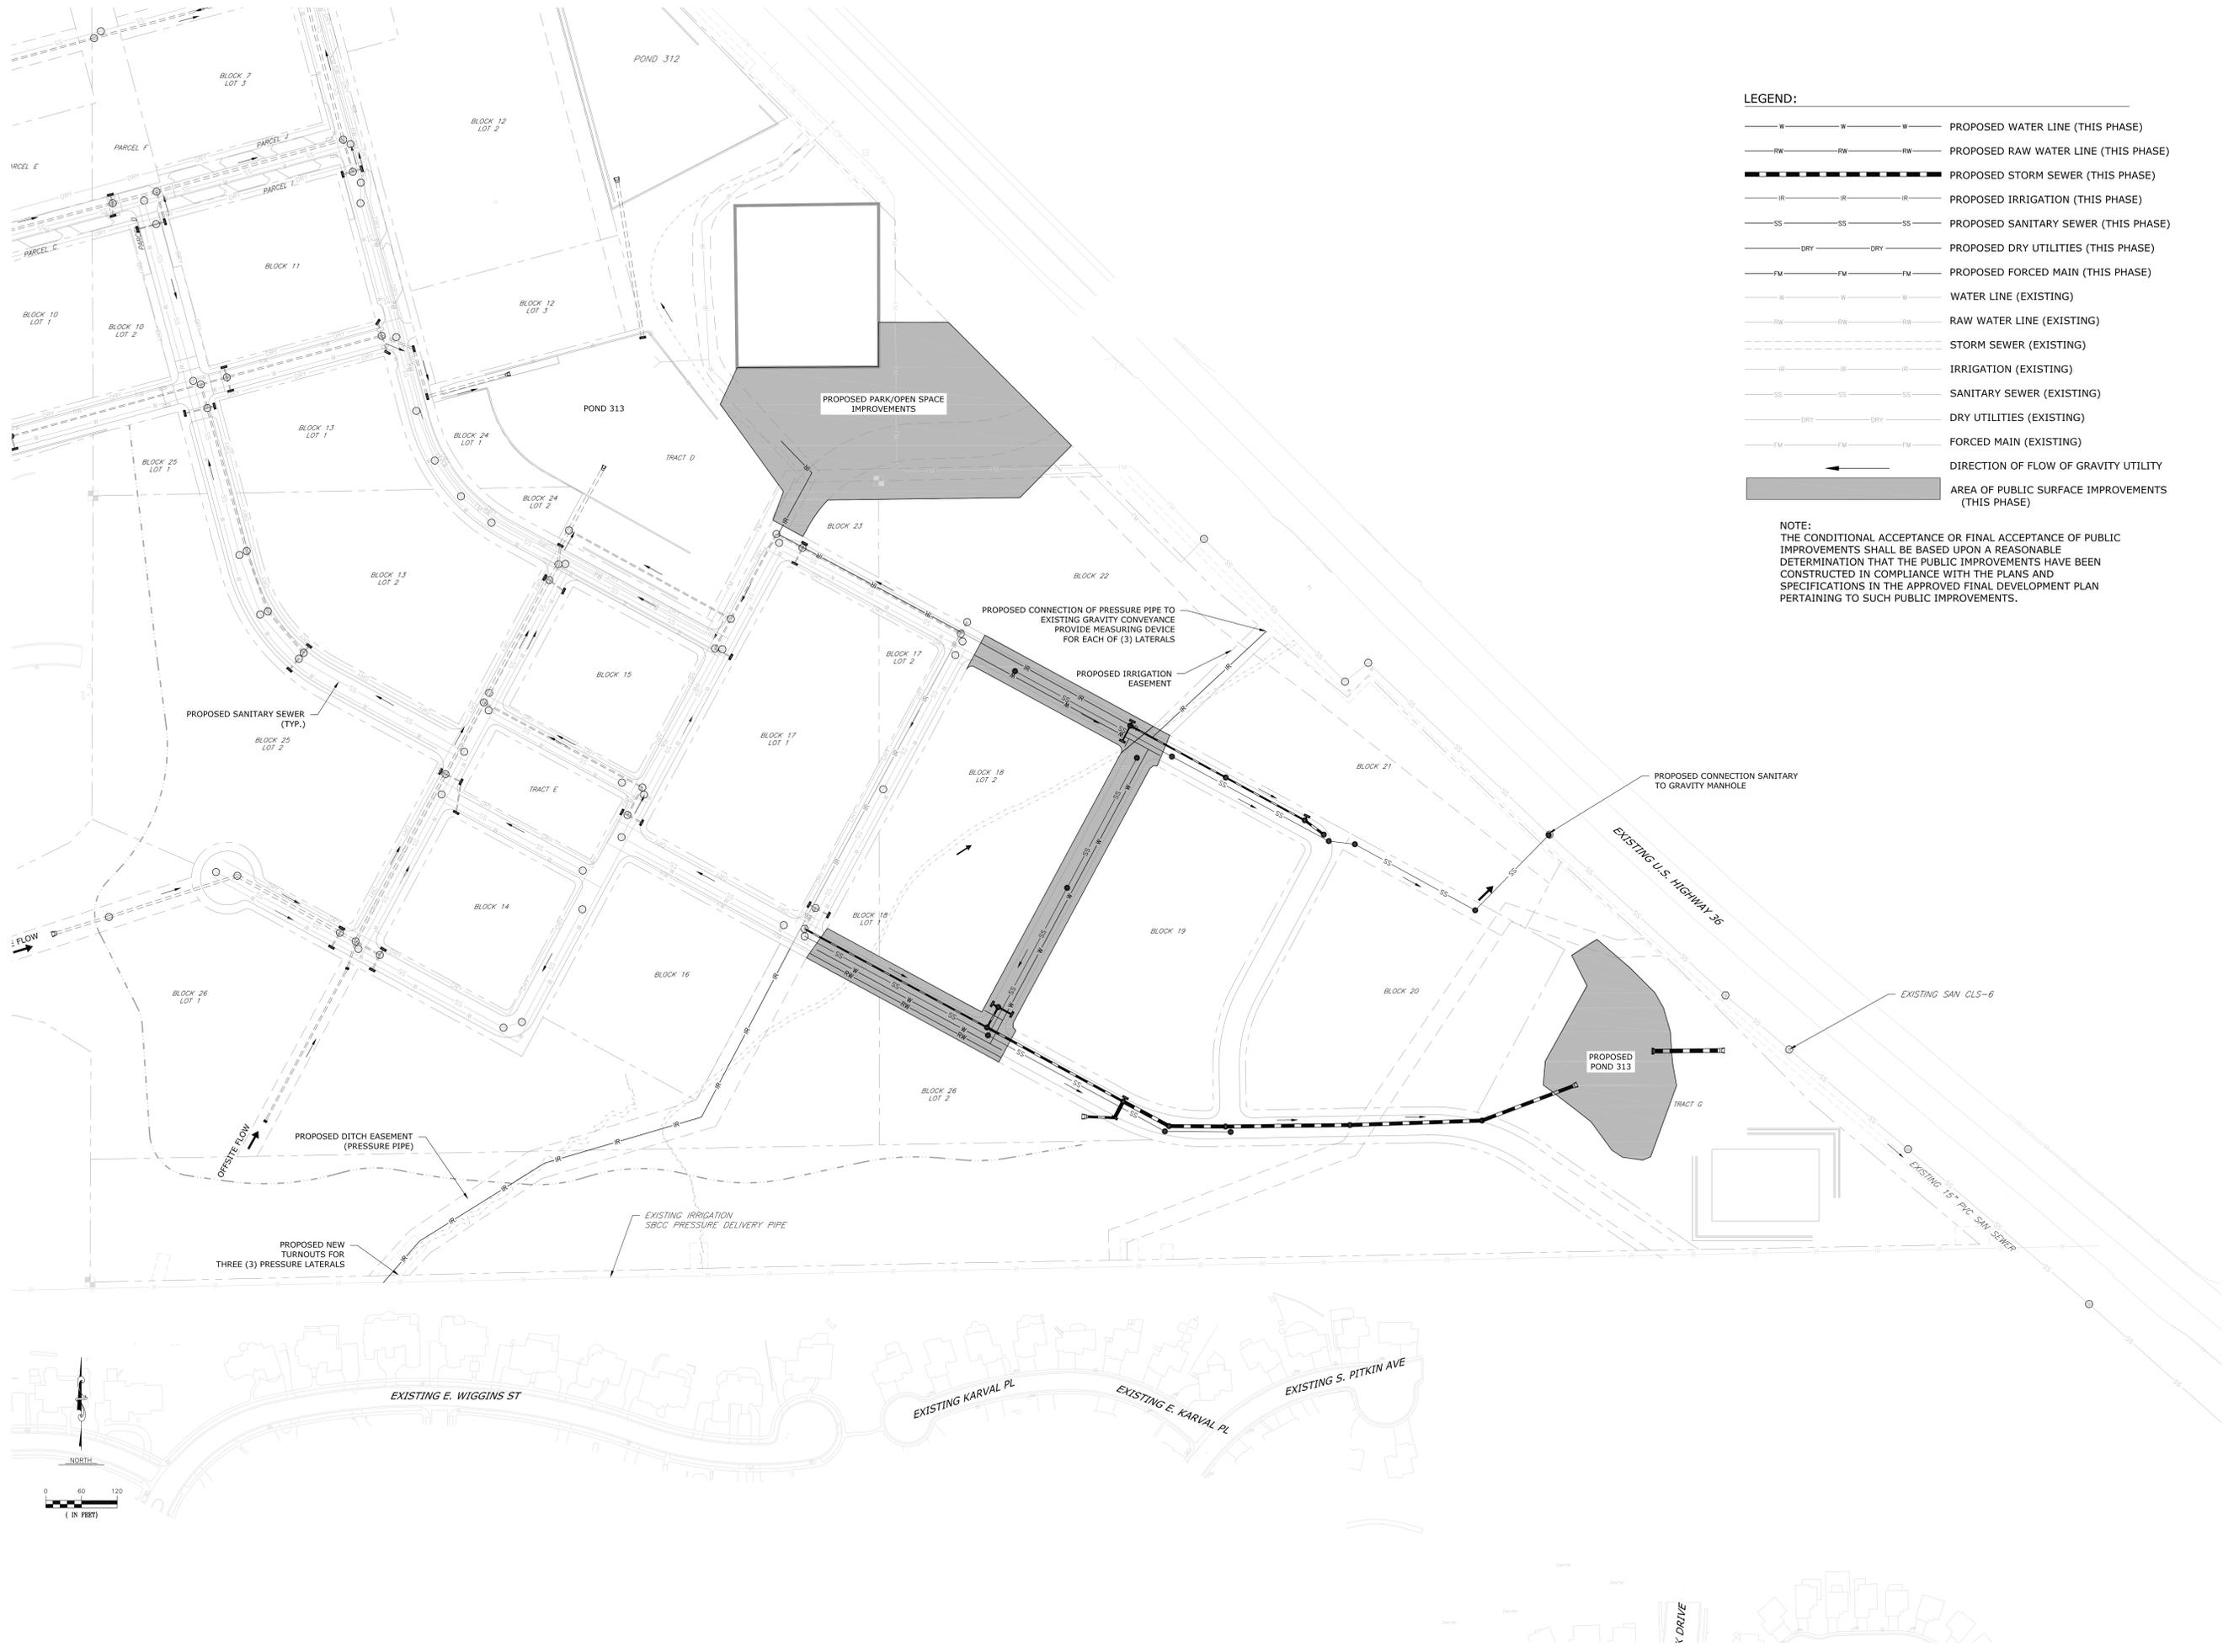

**Vested Rights:**  
This Plan constitutes a site specific development plan as defined in Section 24-68-101, et, seq., C.R.S., and Chapter 16 of the Superior Municipal Code, available at the Superior Town Hall, 124 East Coal Creek Drive, Superior, Colorado. This PD incorporates the Design Guidelines Supplement by reference, and such Design Guidelines Supplement shall be considered part of the PD.

**SUPERIOR TOWN CENTER  
PD AMENDMENT**

PROJ. NO.  
DRAWN: CAI  
CHECKED: JAB  
APPROVED: JAB  
DATE: OCTOBER 2013  
SUBMITTALS:  
05-07-2013 1ST DRAFT  
05-09-2013 PARTIAL RE-SUBMITTAL OF 1ST DRAFT  
05-15-2013 FINAL SUBMITTAL  
06-04-2013 CS1.0  
06-24-2013 ALTERNATIVE 2  
07-17-2013 GENERAL REVISIONS  
07-24-2013 GENERAL REVISIONS  
08-09-2013 GENERAL REVISIONS  
08-15-2013 GENERAL REVISIONS  
08-23-2013 FINAL REVISIONS  
08-28-2013 GENERAL REVISIONS  
09-13-2013 CS1.0  
09-27-2013 GENERAL REVISIONS  
10-09-2013 GENERAL REVISIONS  
10-23-2013 GENERAL REVISIONS  
10-29-2013 GENERAL REVISIONS

SHEET TITLE:

**CONCEPT PLAN  
FDP-5  
IMPROVEMENTS**

SCALE: 1"=120'  
SHEET NUMBER

**PI 2.5**



**LEGEND:**

- W — W — W — PROPOSED WATER LINE (THIS PHASE)
- RW — RW — RW — PROPOSED RAW WATER LINE (THIS PHASE)
- SS — SS — SS — PROPOSED STORM SEWER (THIS PHASE)
- IR — IR — IR — PROPOSED IRRIGATION (THIS PHASE)
- SS — SS — SS — PROPOSED SANITARY SEWER (THIS PHASE)
- DRY — DRY — DRY — PROPOSED DRY UTILITIES (THIS PHASE)
- FM — FM — FM — PROPOSED FORCED MAIN (THIS PHASE)
- W — W — W — WATER LINE (EXISTING)
- RW — RW — RW — RAW WATER LINE (EXISTING)
- SS — SS — SS — STORM SEWER (EXISTING)
- IR — IR — IR — IRRIGATION (EXISTING)
- SS — SS — SS — SANITARY SEWER (EXISTING)
- DRY — DRY — DRY — DRY UTILITIES (EXISTING)
- FM — FM — FM — FORCED MAIN (EXISTING)
- ← DIRECTION OF FLOW OF GRAVITY UTILITY
- AREA OF PUBLIC SURFACE IMPROVEMENTS (THIS PHASE)

**NOTE:**  
THE CONDITIONAL ACCEPTANCE OR FINAL ACCEPTANCE OF PUBLIC IMPROVEMENTS SHALL BE BASED UPON A REASONABLE DETERMINATION THAT THE PUBLIC IMPROVEMENTS HAVE BEEN CONSTRUCTED IN COMPLIANCE WITH THE PLANS AND SPECIFICATIONS IN THE APPROVED FINAL DEVELOPMENT PLAN PERTAINING TO SUCH PUBLIC IMPROVEMENTS.



RC SUPERIOR  
12275 El Camino Real  
Suite 100  
San Diego, CA 92130

**Vested Rights:**  
This Plan constitutes a site specific development plan as defined in Section 24-68-101, et, seq., C.R.S., and Chapter 16 of the Superior Municipal Code, available at the Superior Town Hall, 124 East Coal Creek Drive, Superior, Colorado. This PD incorporates the Design Guidelines Supplement by reference, and such Design Guidelines Supplement shall be considered part of the PD.

**SUPERIOR TOWN CENTER  
PD AMENDMENT**

PROJ. NO. CAI  
DRAWN: JAB  
CHECKED: JAB  
APPROVED: JAB  
DATE: OCTOBER 2013  
SUBMITTALS:  
05-07-2013 1ST DRAFT  
05-09-2013 PARTIAL RE-SUBMITTAL OF 1ST DRAFT  
05-15-2013 FINAL SUBMITTAL  
06-04-2013 CS1.0  
06-24-2013 ALTERNATIVE 2  
07-17-2013 GENERAL REVISIONS  
07-24-2013 GENERAL REVISIONS  
08-09-2013 GENERAL REVISIONS  
08-15-2013 GENERAL REVISIONS  
08-23-2013 FINAL REVISIONS  
08-28-2013 GENERAL REVISIONS  
09-13-2013 CS1.0  
09-27-2013 GENERAL REVISIONS  
10-09-2013 GENERAL REVISIONS  
10-23-2013 GENERAL REVISIONS  
10-29-2013 GENERAL REVISIONS

SHEET TITLE:  
**CONCEPT PLAN  
FDP-6  
IMPROVEMENTS**

SCALE: 1"=120'  
SHEET NUMBER  
**PI 2.6**

