




CIVIL RESOURCES
 323 5th STREET
 P.O. Box 680
 FREDERICK, CO 80530
 303.833.1416
 WWW.CIVILRESOURCES.COM


STC METROPOLITAN
 DISTRICT #2

141 UNION BLVD., STE 150
 LAKEWOOD, CO 80228

SUPERIOR TOWN CENTER
 SUPERIOR, COLORADO

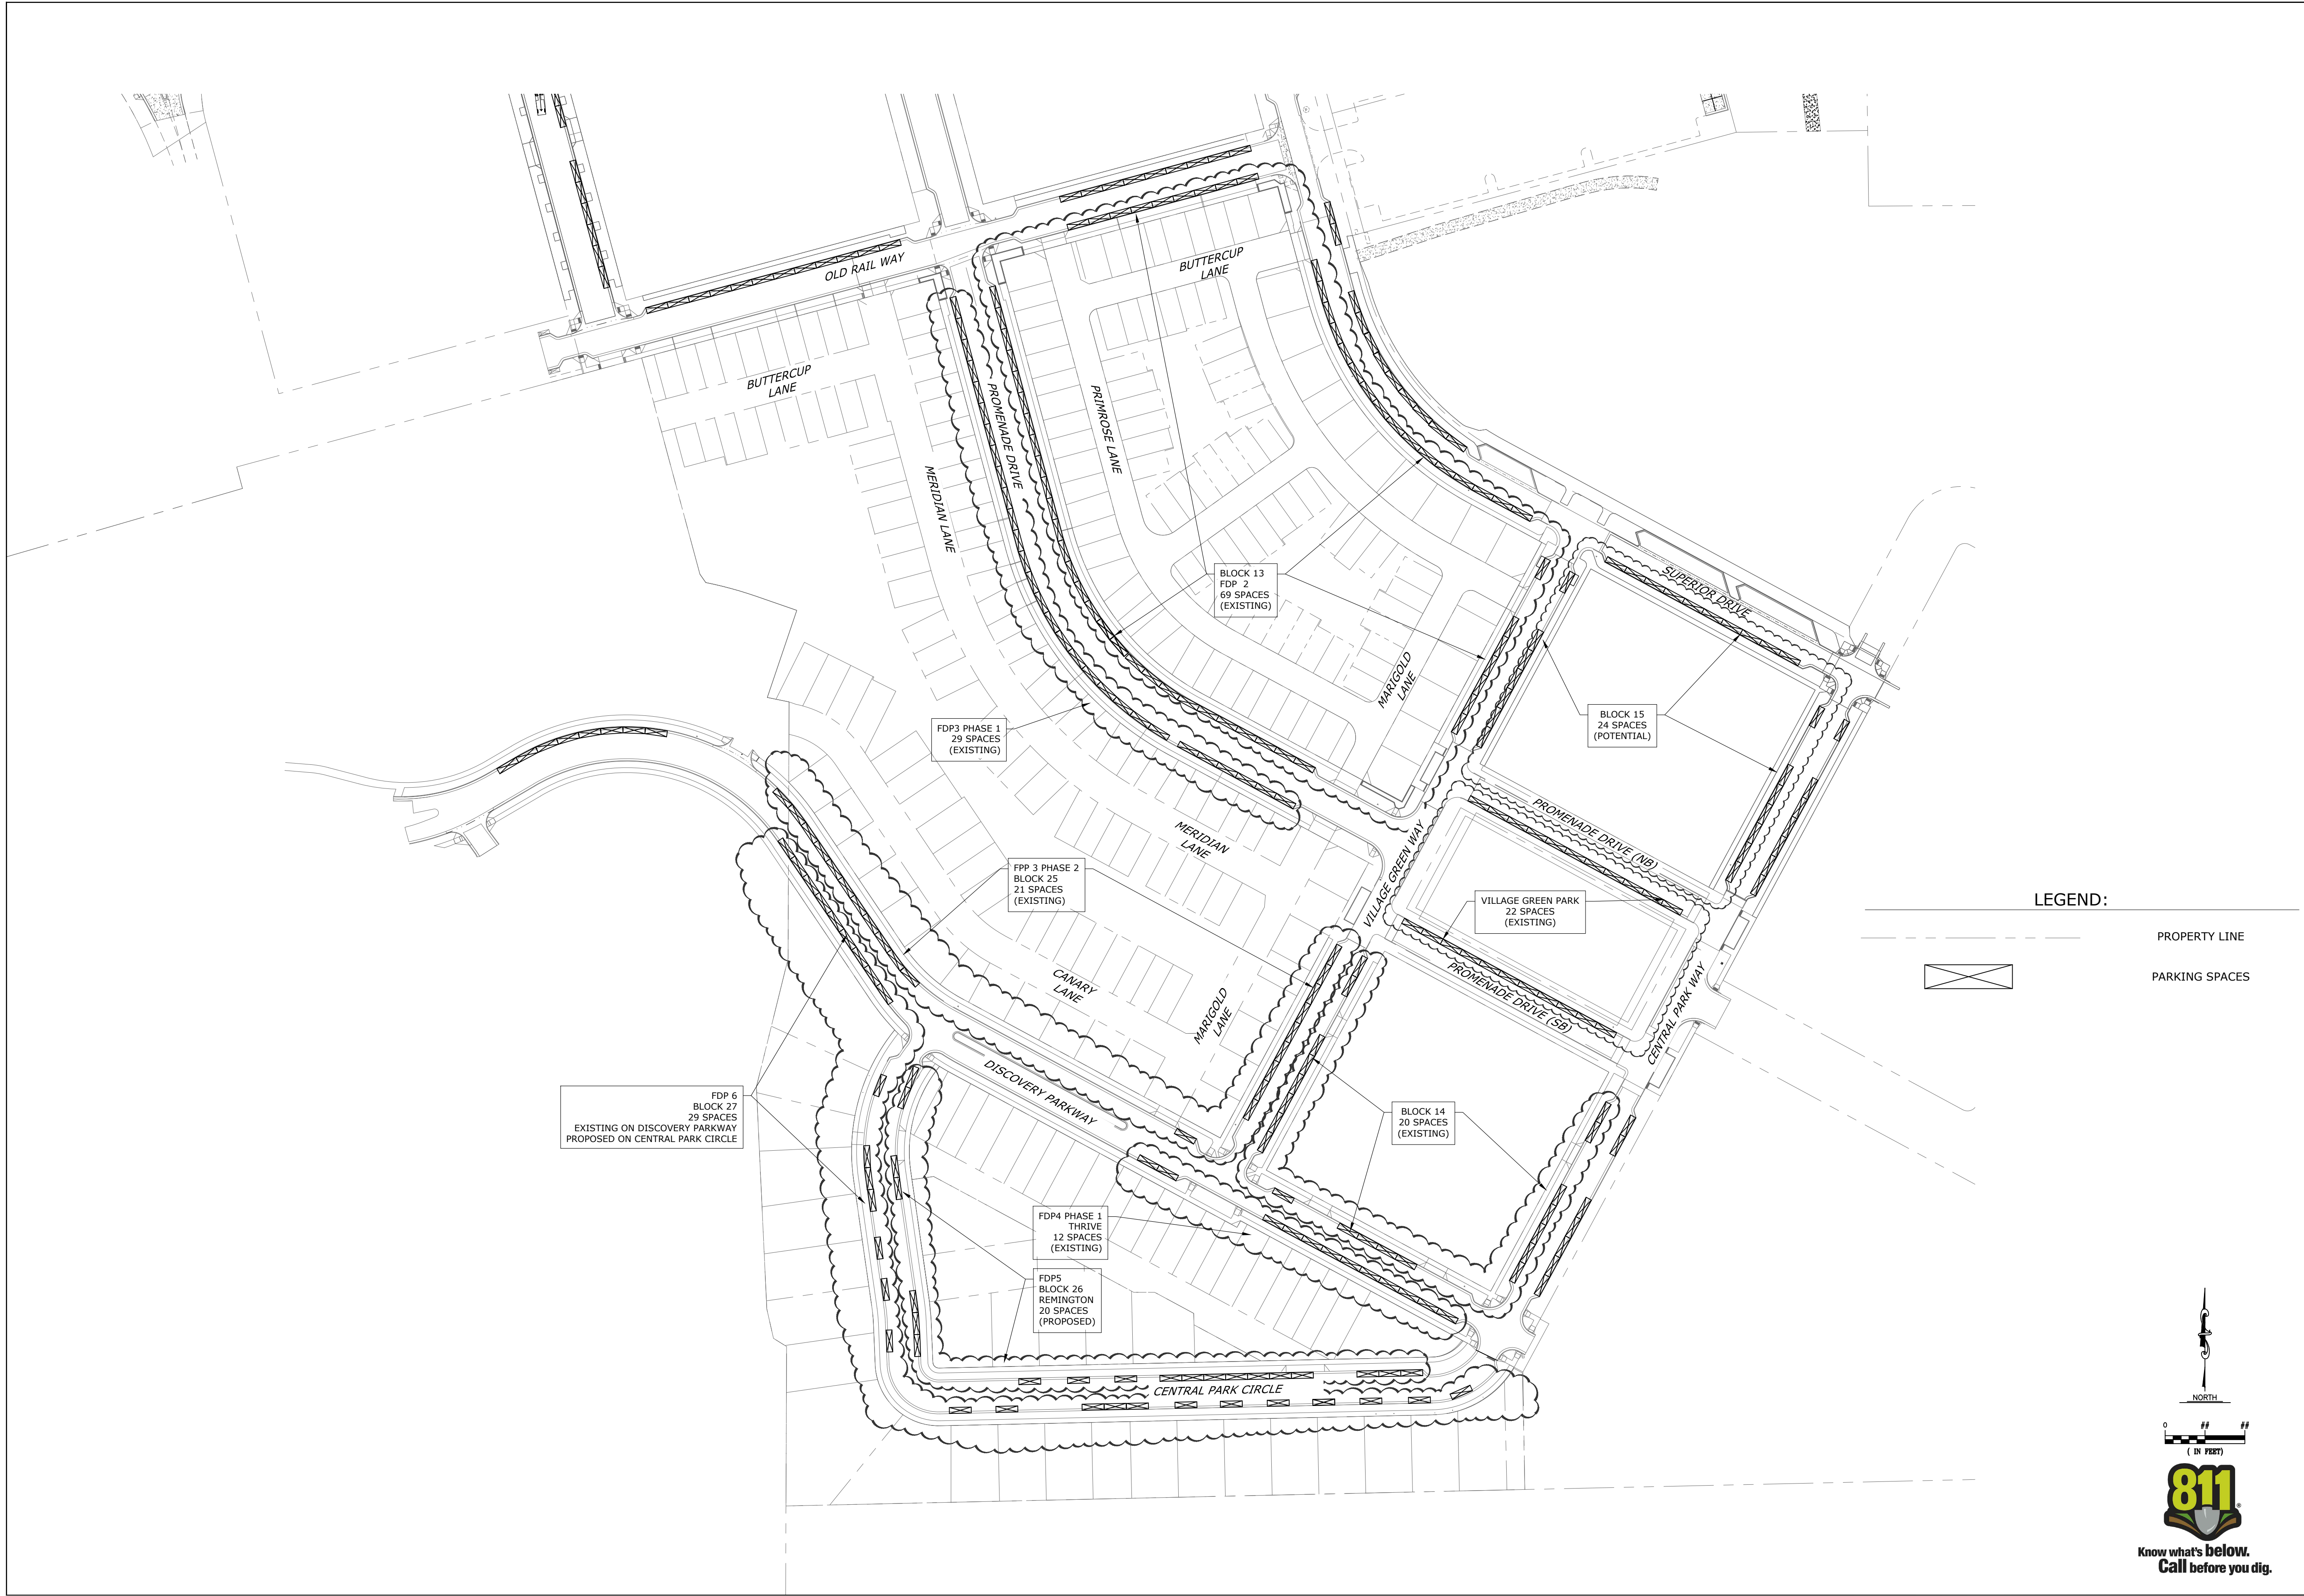


LEGEND:

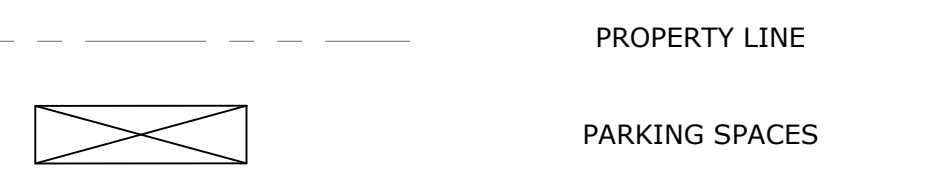

REVISIONS		
NO.	DESCRIPTION	DATE

DESIGNED BY: JAB DATE: XXXXX
 DRAWN BY: CAT SCALE: AS NOTED
 CHECKED BY: JAB
 JOB NO.: XXXXX
 DWG NAME: PARKIGN MASTER.dwg

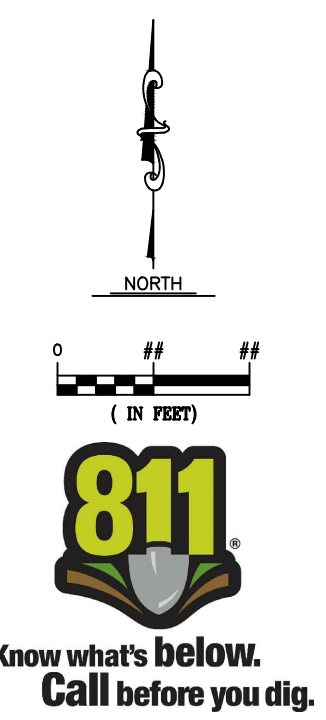

PA 3
 ON STREET
 PARKING

SHEET:
 EXH P